


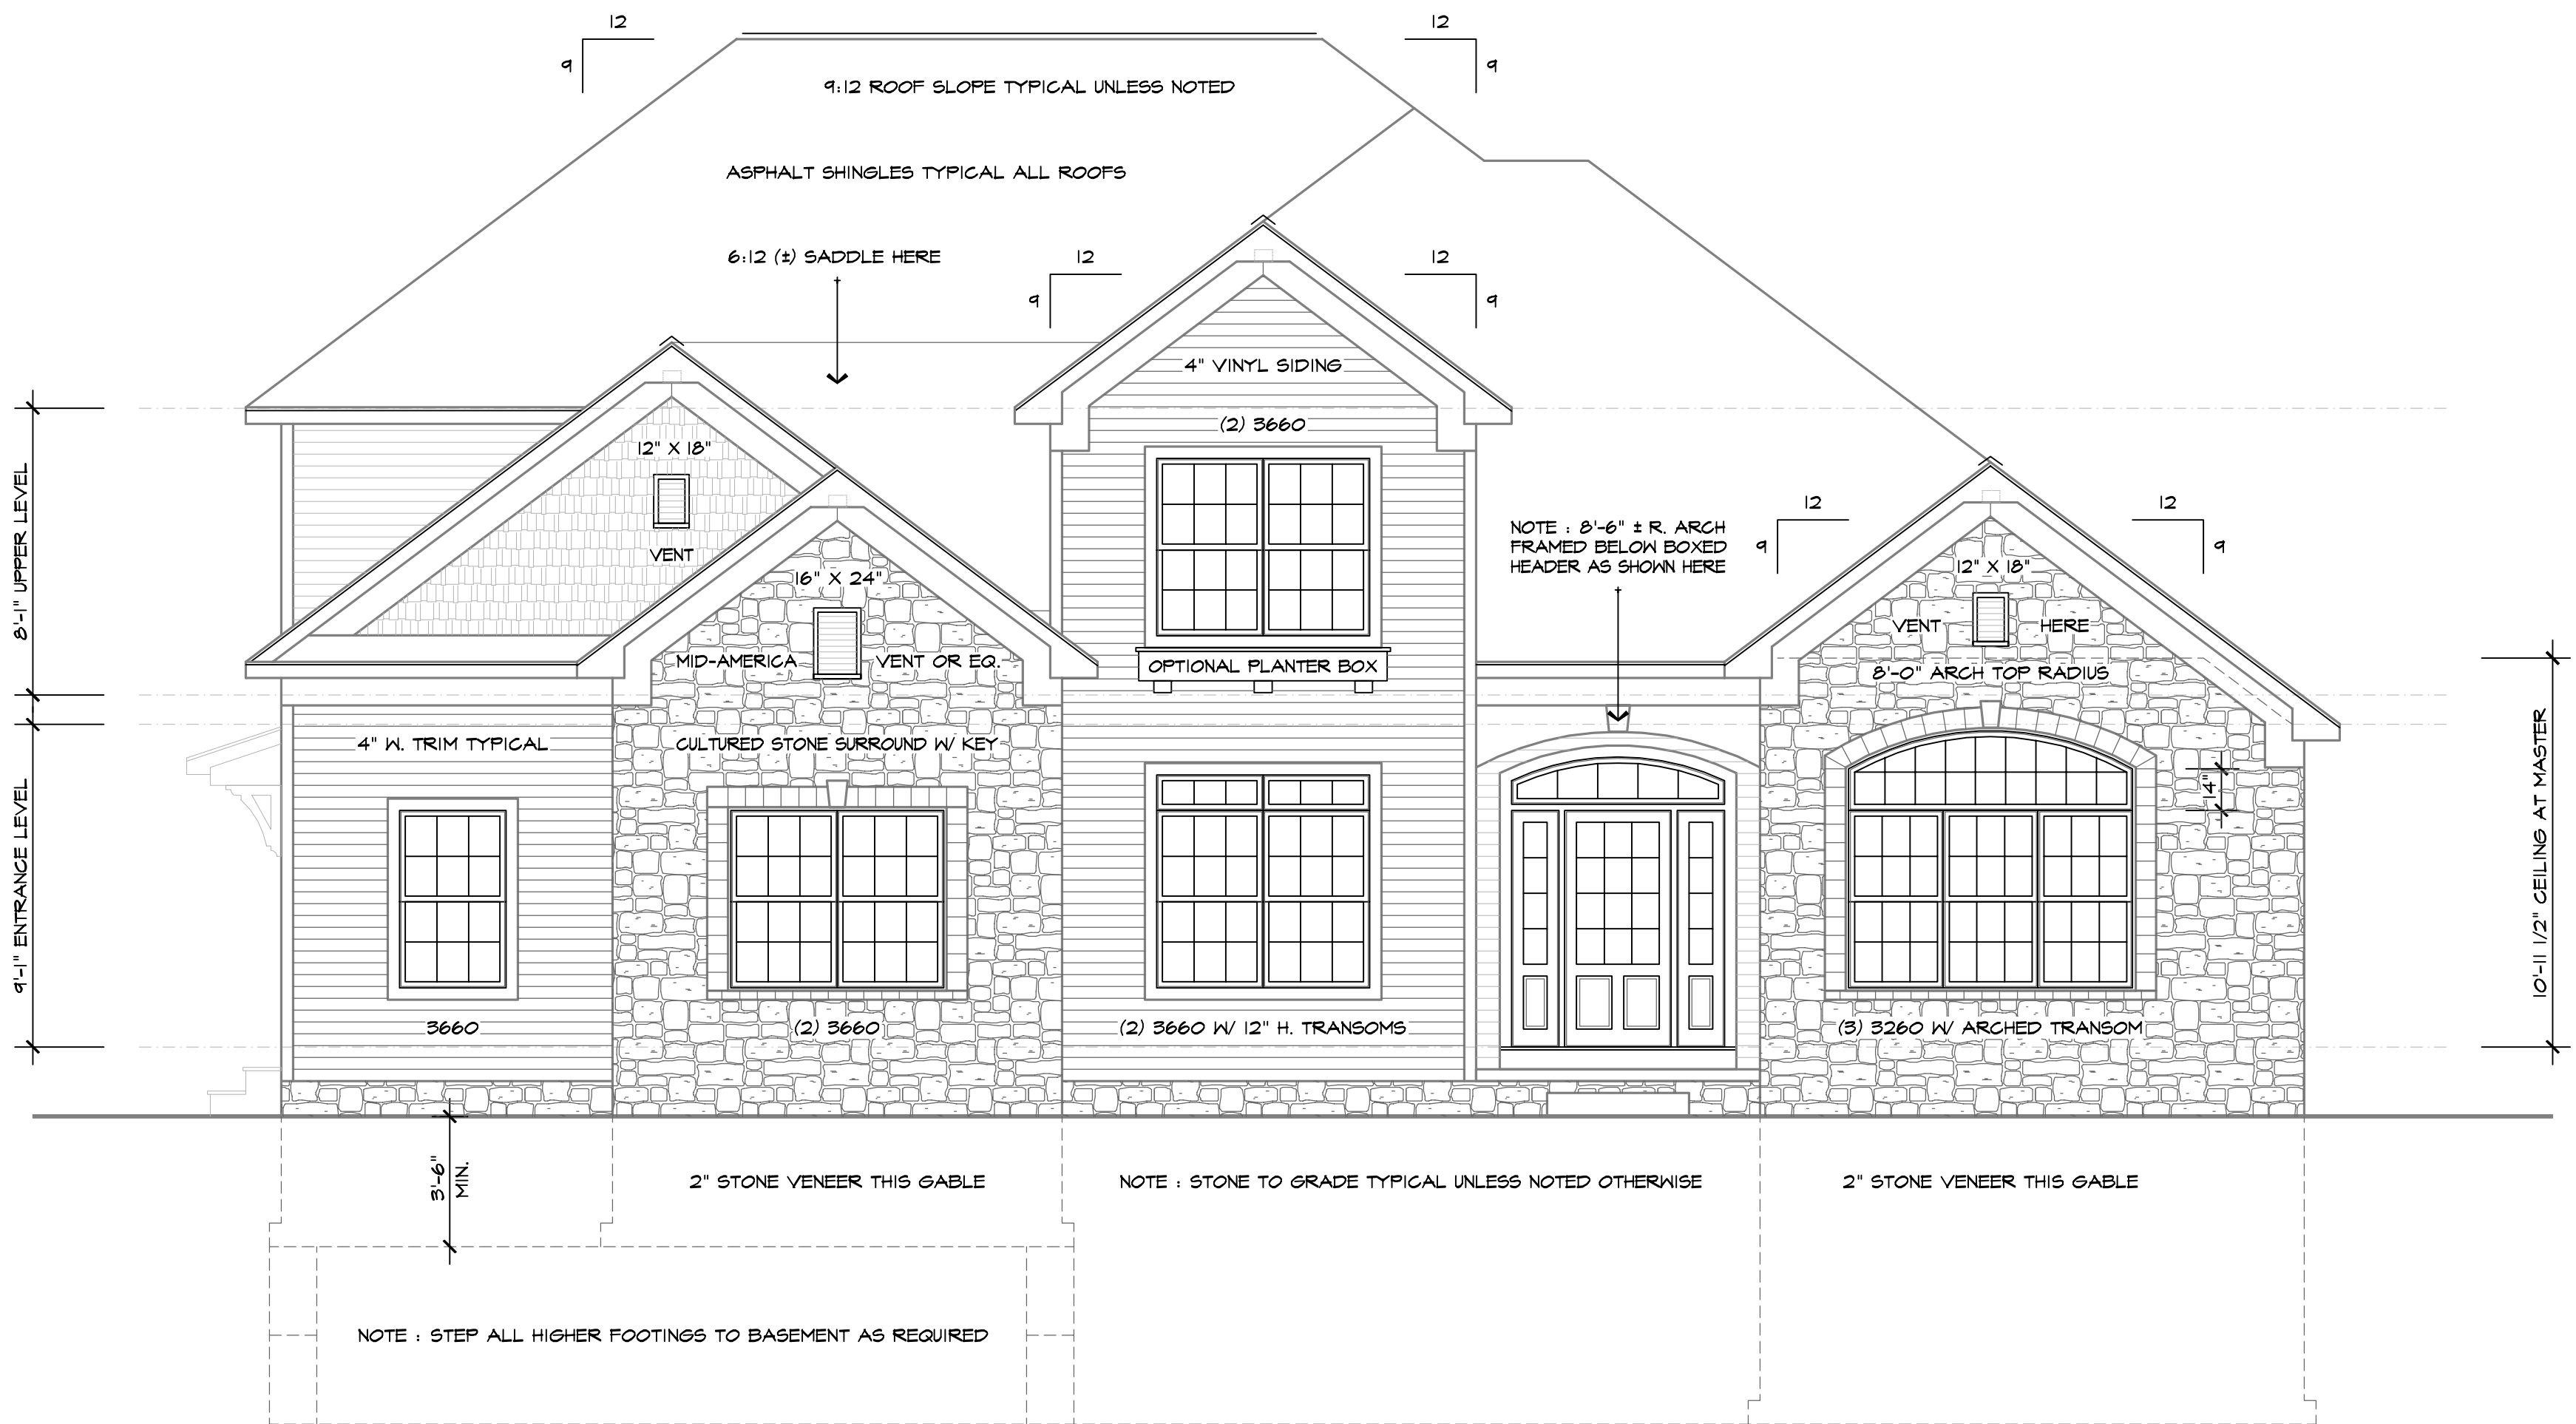


FRONT ELEVATION

1/4" = 1'-0"

84" PLANTER BOX & BRACKETS
BY FLOWERWINDOWBOXES.COM
OR EQUAL (COMPOSITE / AZEK)

NOTE: WINDOW SIZES SHOWN ON
ELEVATIONS DENOTE JELD-KEN
UNITS UNLESS NOTED OTHERWISE

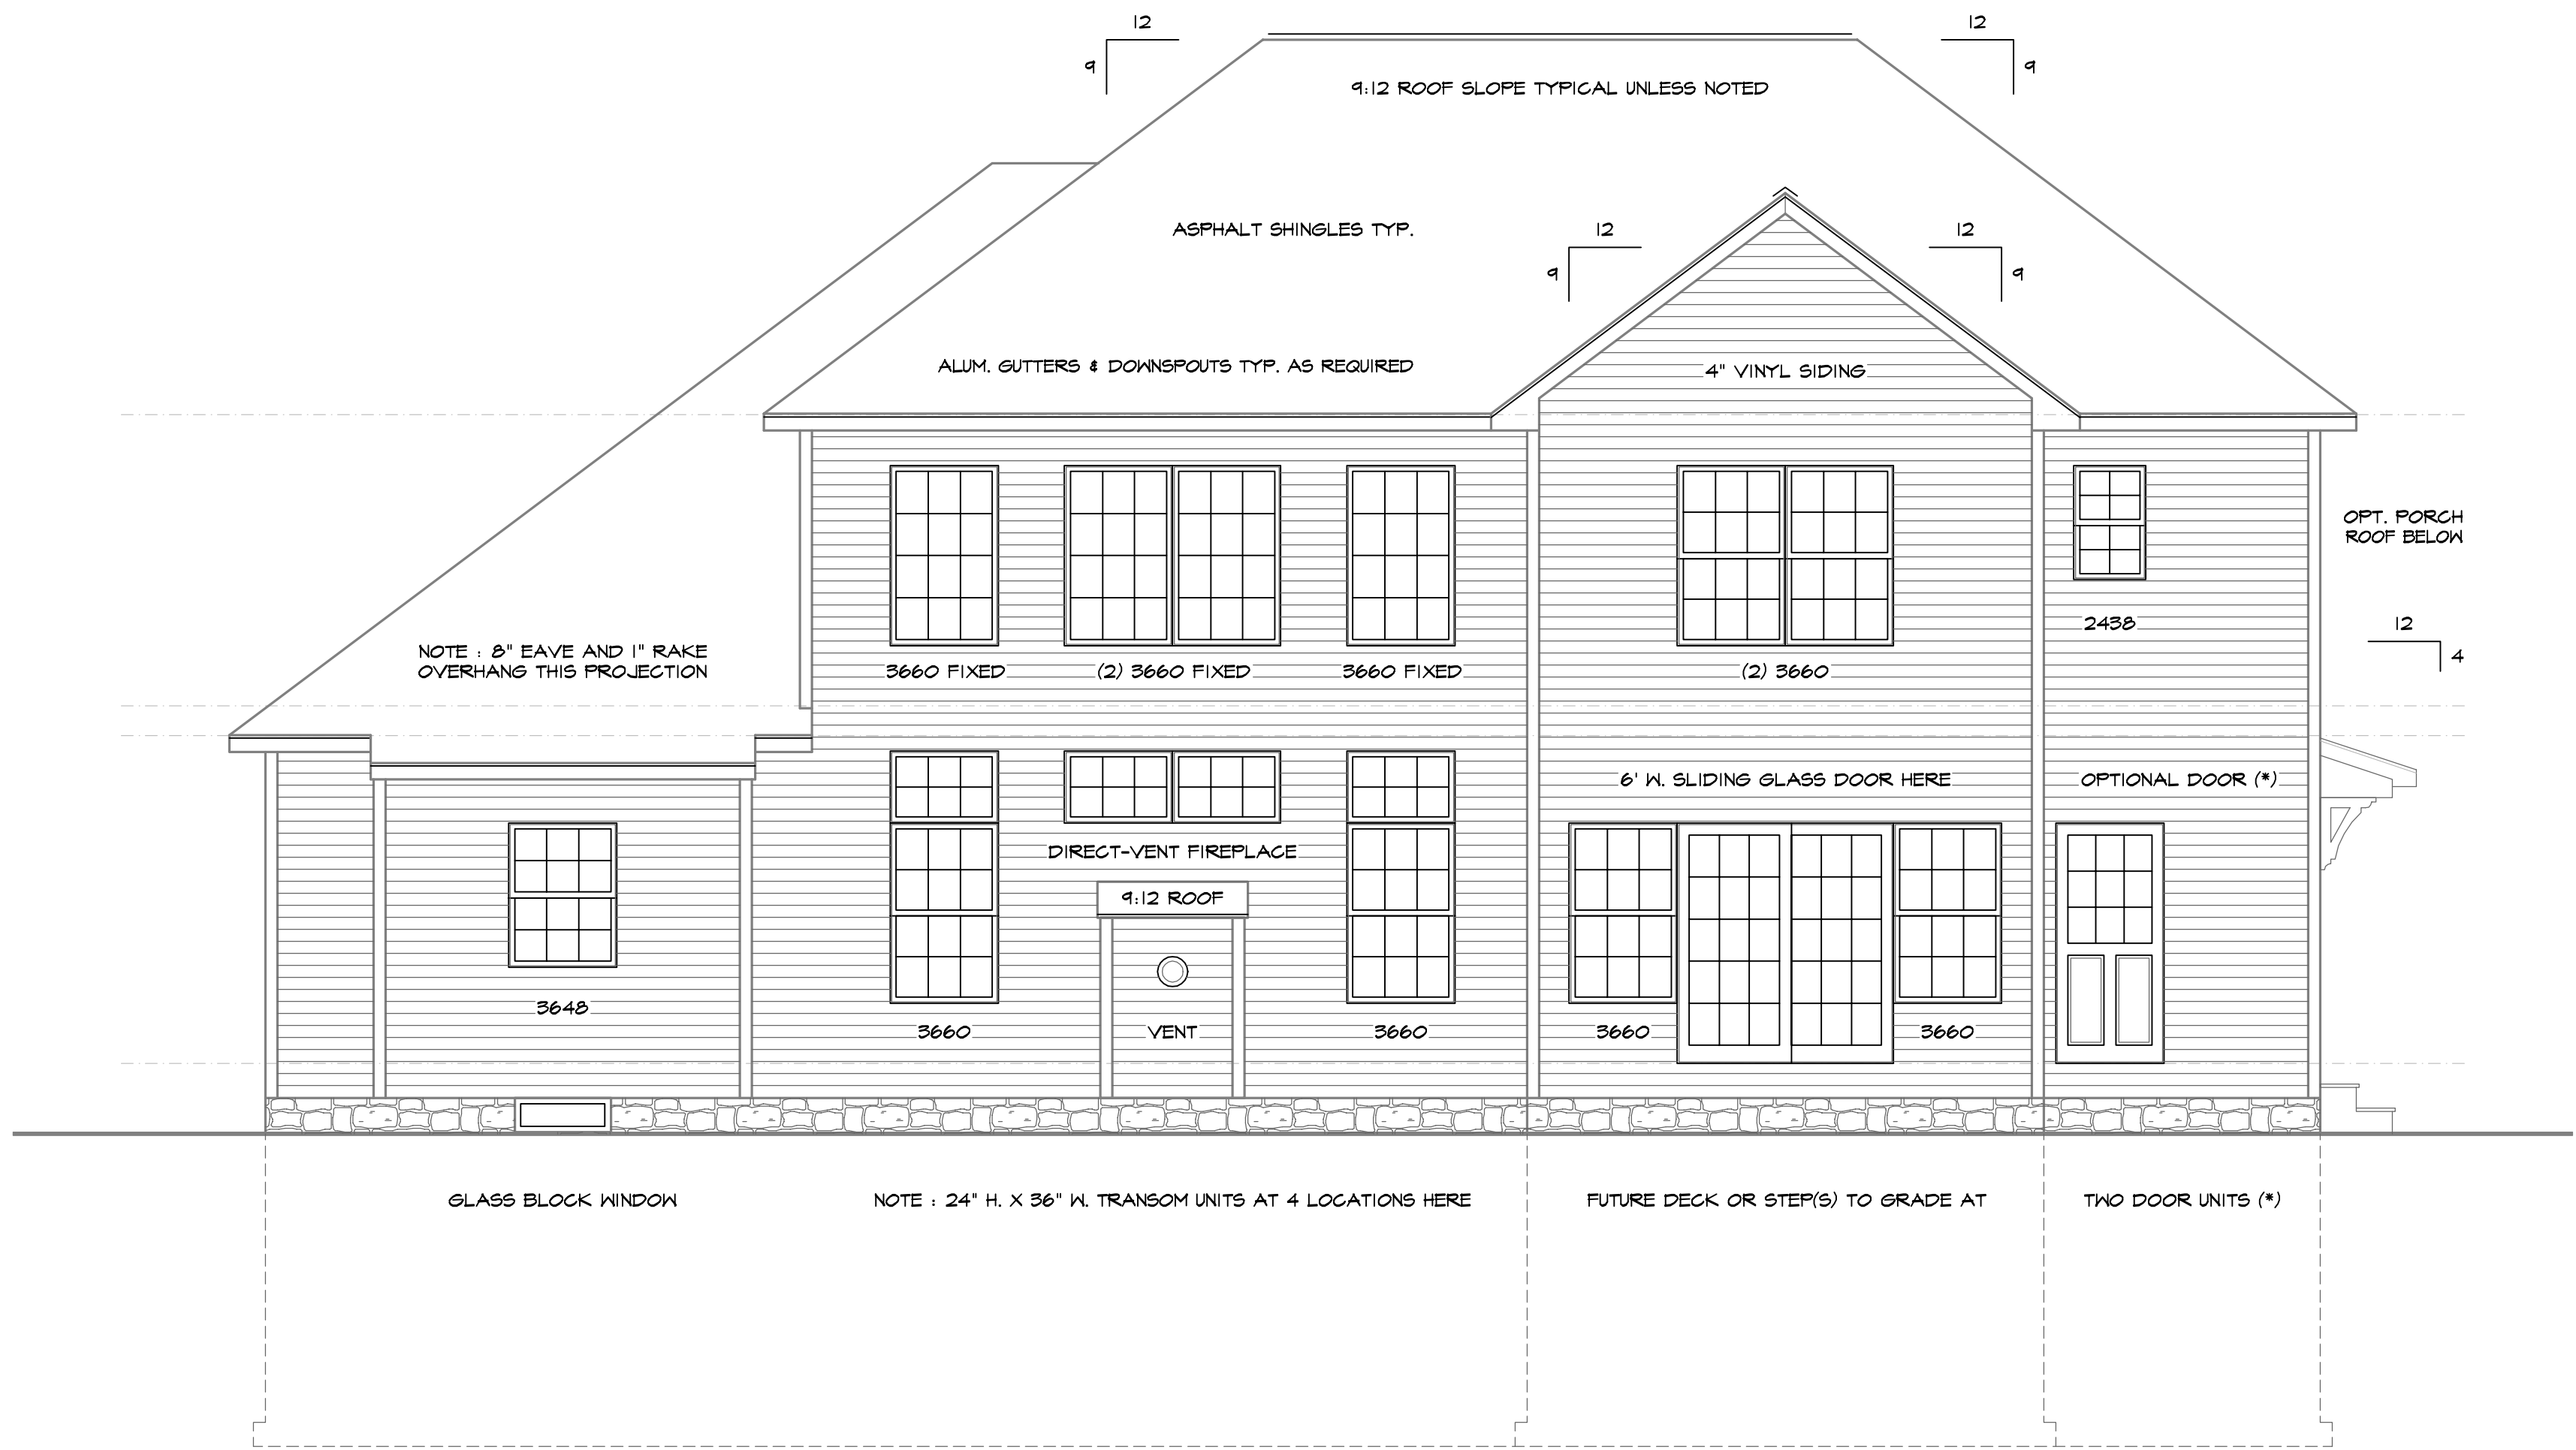

REAR ELEVATION

1/4" = 1'-0"

REVISIONS	BY
NOVEMBER 2009	

© 2009 BY B. K. KNEZ CONSTRUCTION, INC.
ALL RIGHTS RESERVED. THE MATERIALS CONTAINED
WITHIN THIS SET, INCLUDING, BUT NOT LIMITED TO
PLANS, ELEVATIONS, DRAWINGS, AND ILLUSTRATIONS,
ARE EXCLUSIVE PROPERTY OF KNEZ CONSTRUCTION,
AND MAY NOT BE REPRODUCED, IN PART, WHOLLY,
OR IN ANY MANNER WITHOUT THE EXPRESS WRITTEN
PERMISSION OF B. K. KNEZ CONSTRUCTION, INC.

CLARISSA ANNE 2009
LAKE COUNTY
OHIO
FRONT & REAR ELEVATION

#1 Builder of CUSTOMER SATISFACTION
Knez
HB
8023 Crite Road Concord Twp., Ohio 44077 (440) 710-0711


* DESIGN AND DRAFTING BY *
JOHN MICHAEL GALLERIES
CUSTOM HOME DESIGNERS
POST OFFICE BOX 546
MENTOR, OHIO 44061
440-257-5502

DRAWN JOHN PERKOVICH
CHECKED JMP
DATE NOVEMBER 2009
SCALE 1/4" = 1'-0"
JOB NO. 200905
SHEET

OF 5 SHEETS


NOTE : ALL INTERIOR DOORS AT ENTRANCE LEVEL PLAN TO BE 8'-0" TALL UNLESS NOTED OTHERWISE

NOTE : ALL INTERIOR ARCHES AT ENTRANCE LEVEL PLAN TO BE 8'-0" TALL (TOP OF ARCH MAXIMUM)

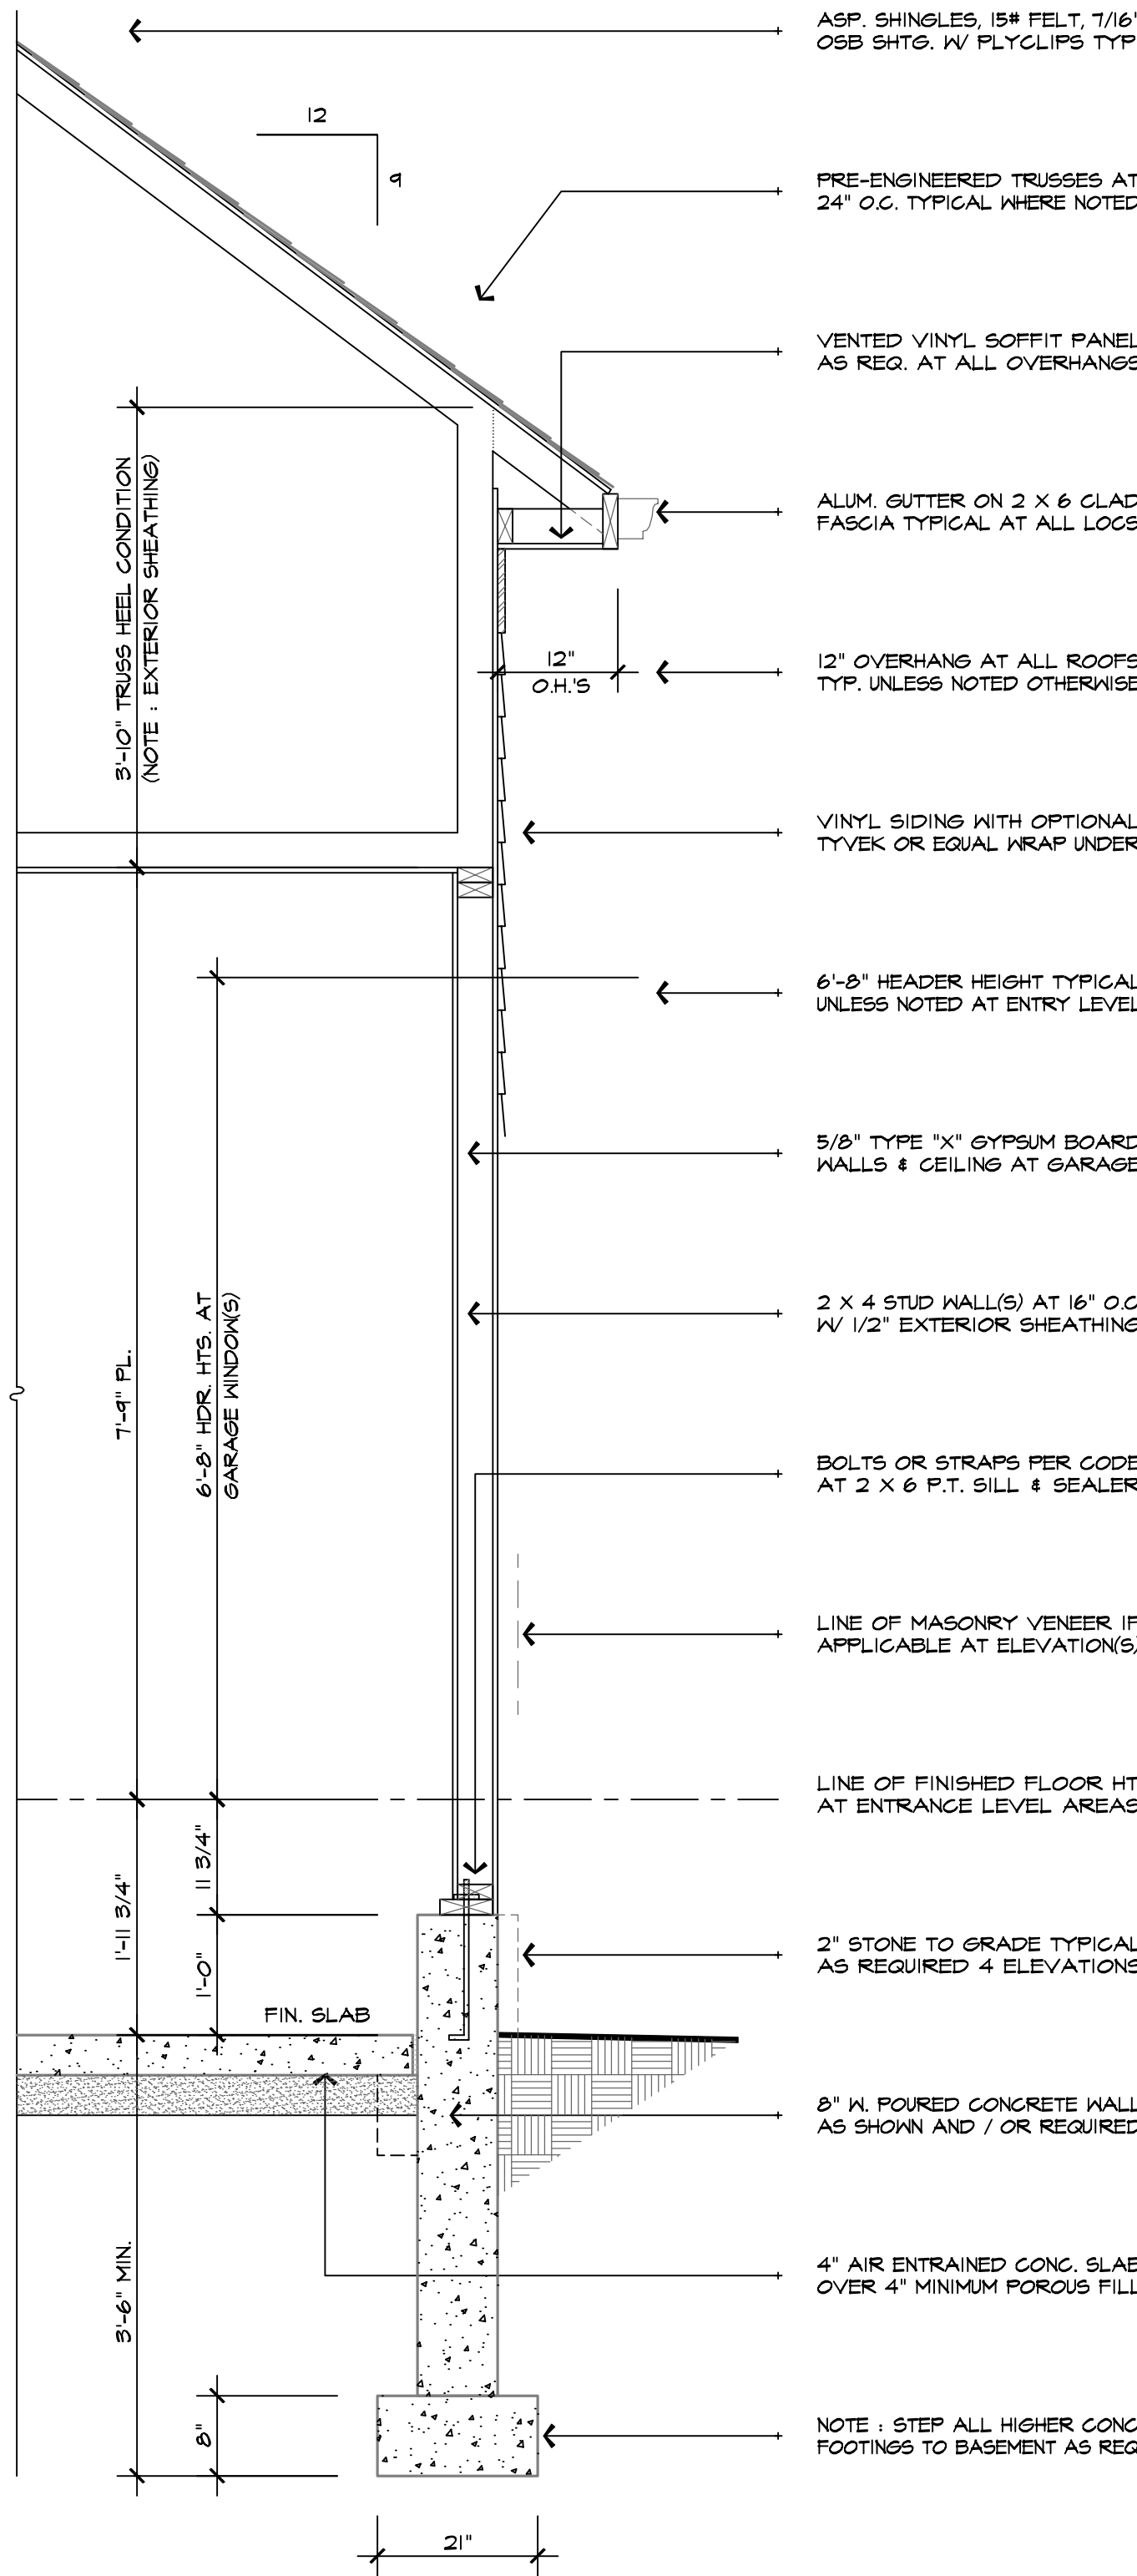

ALL NOTES ON TYPICAL WALL SECTION SHALL PERTAIN TO THIS SECTION ABOVE WHETHER INDICATED OR NOT

GARAGE WALL SECTION $\frac{3}{4}'' = 1'-0''$

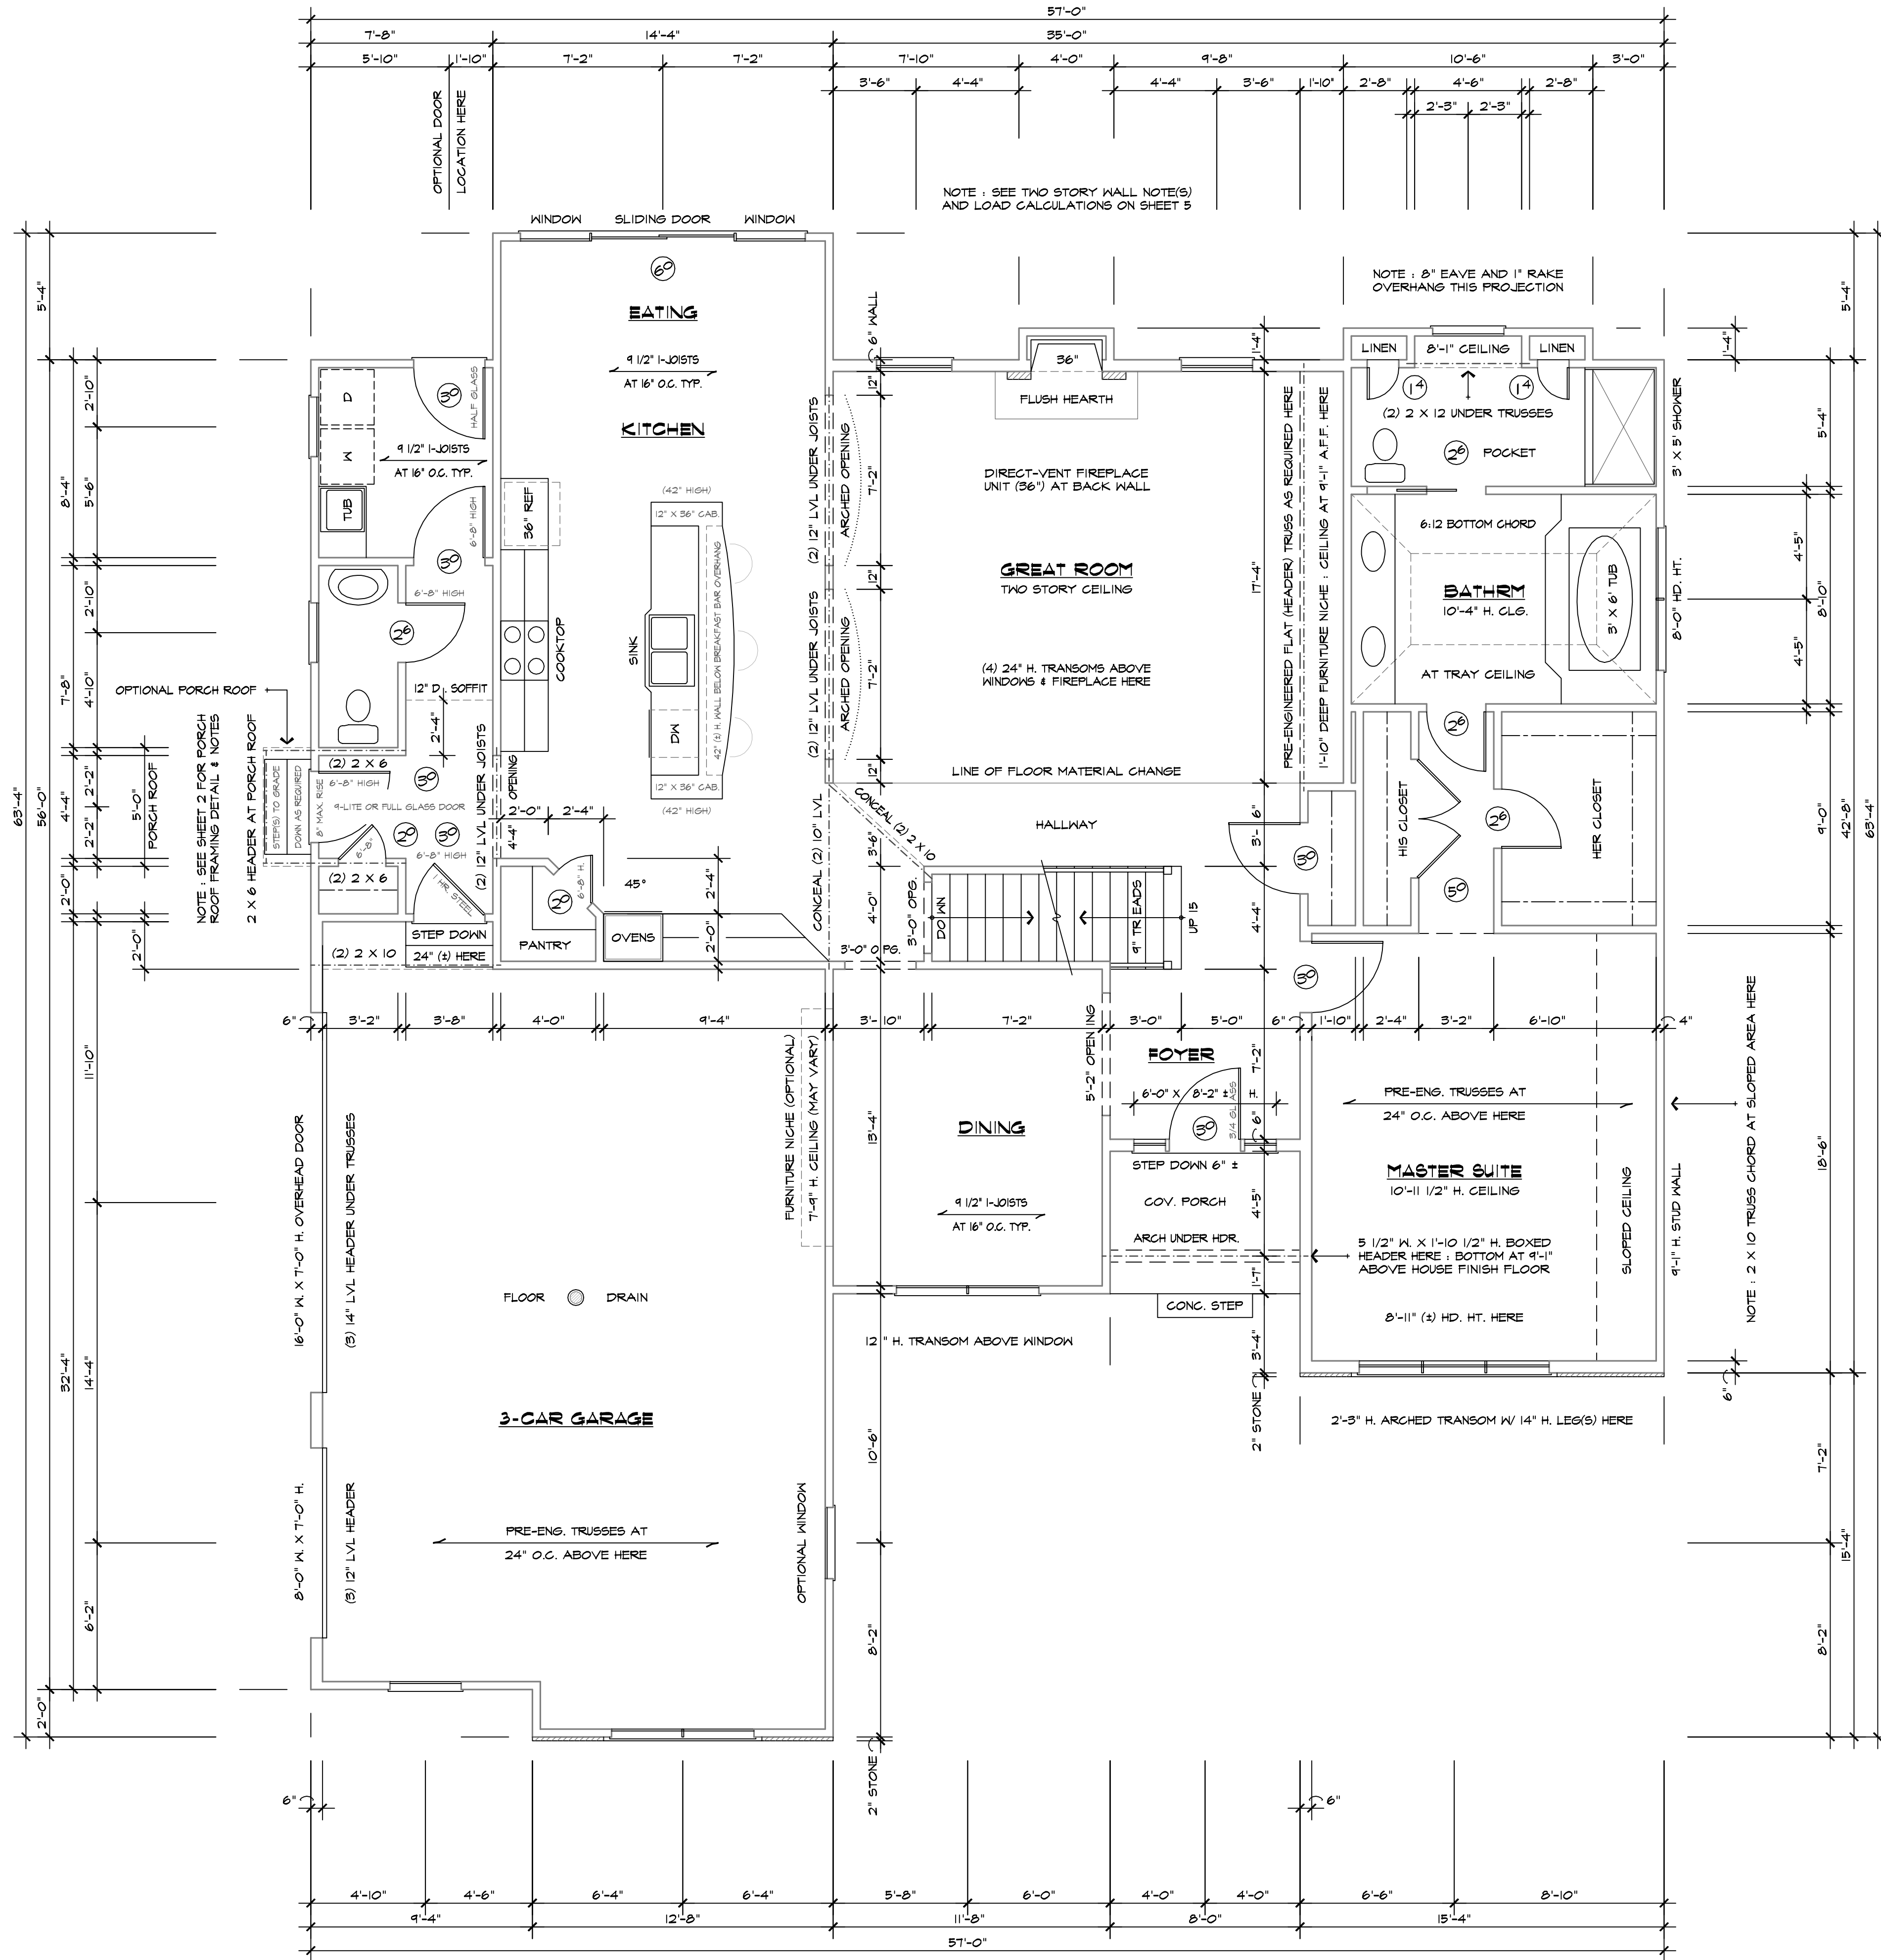

ENTRANCE LEVEL PLAN - 2024 SQ. FT. $\frac{1}{4}'' = 1'-0''$

REVISIONS	BY
NOVEMBER 2009	

© 2009 BY B. K. KNEZ CONSTRUCTION, INC.
ALL RIGHTS RESERVED. THE MATERIALS CONTAINED
WITHIN THIS SET, INCLUDING, BUT NOT LIMITED TO
PLANS, ELEVATIONS, DRAWINGS, AND ILLUSTRATIONS,
ARE EXCLUSIVE PROPERTY OF KNEZ CONSTRUCTION,
AND MAY NOT BE REPRODUCED, IN PART, WHOLLY,
OR IN ANY MANNER WITHOUT THE EXPRESS WRITTEN
PERMISSION OF B. K. KNEZ CONSTRUCTION, INC.

CLARISSA ANNE 2009
LAKE COUNTY
OHIO
ENTRANCE LEVEL / GARAGE SECTION

#1 Builder of CUSTOMER SATISFACTION
Knez
HB
8023 Crite Road Concord Twp., Ohio 44077 (440) 710-0711

* DESIGN AND DRAFTING BY *

JOHN MICHAEL GALLERIES
CUSTOM HOME DESIGNERS
POST OFFICE BOX 546
MENTOR, OHIO 44061
440-257-5502

DRAWN
JOHN PERKOVICH
CHECKED
JMP
DATE
NOVEMBER 2009
SCALE
AS NOTED
JOB NO.
200905
SHEET

