



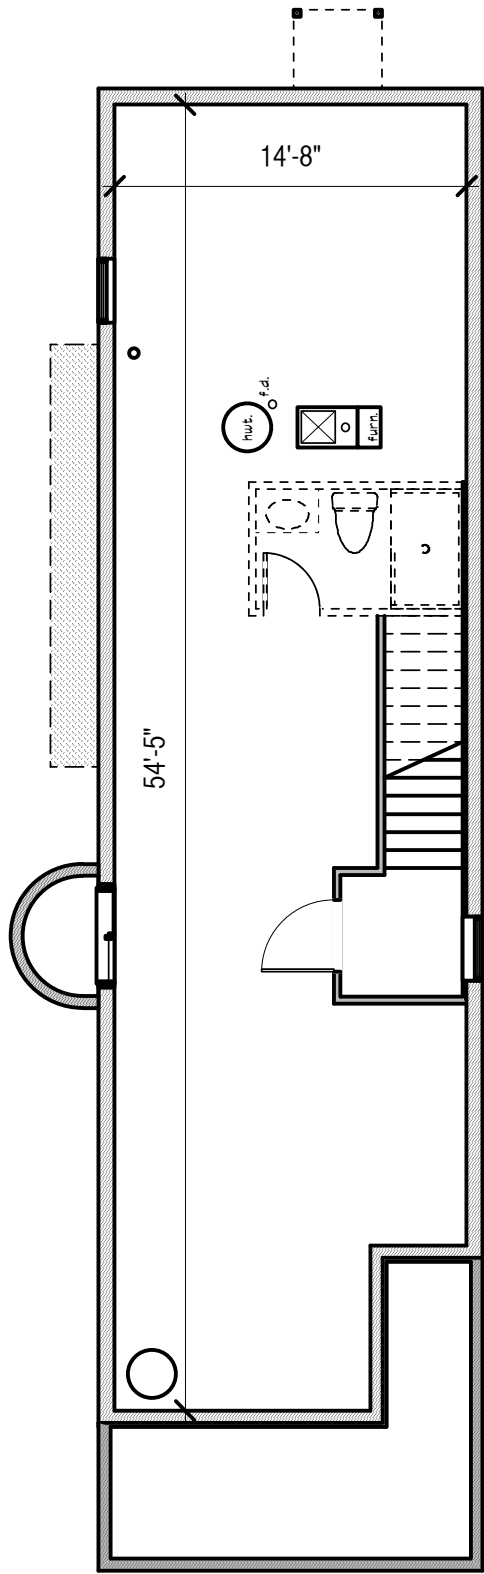


foundation/basement plan

scale 1/8" = 1'-0"

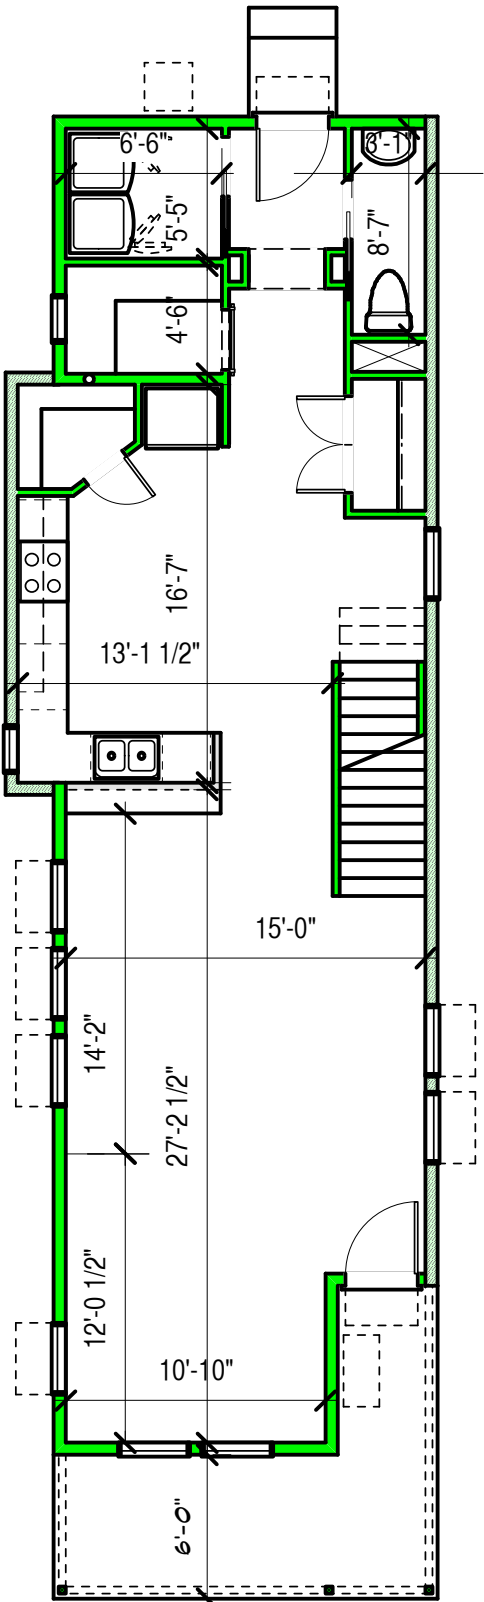

main floor plan

scale 1/8" = 1'-0"

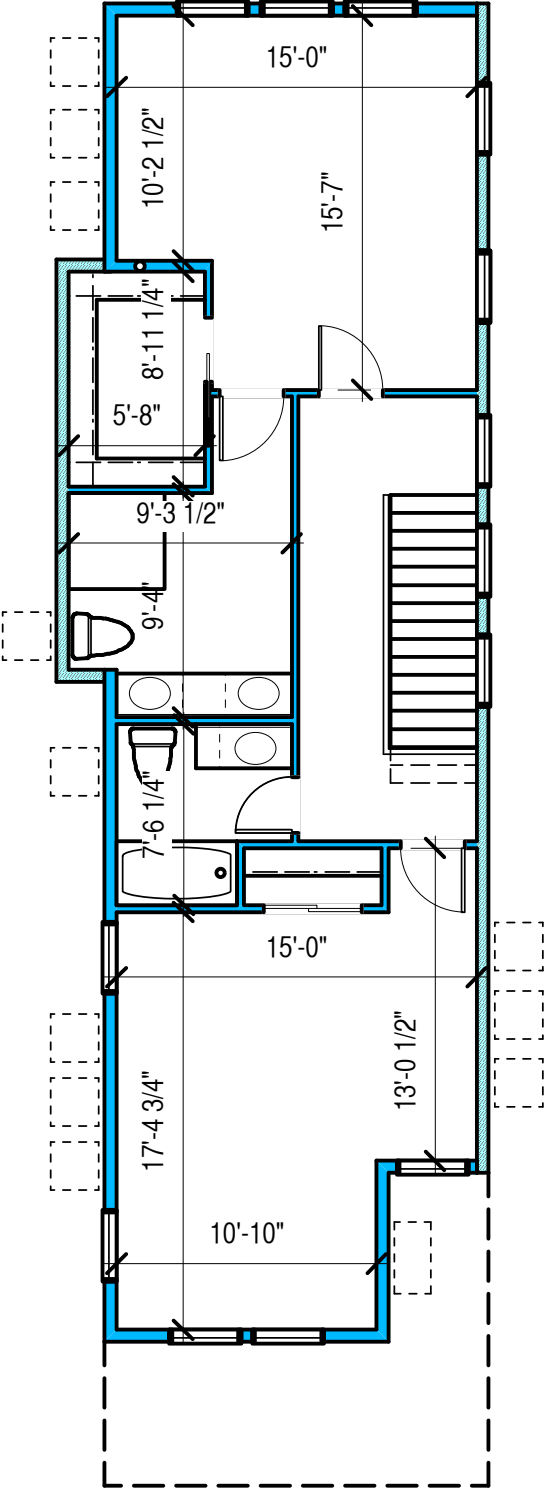

upper floor plan

scale 1/8" = 1'-0"

this sheet is for informational purposes only. any updates and changes may not be indicated. the home will be constructed per customer approved plan and specification sheets. all available options and features may not be depicted. please contact a sales representative for more information

© 2016 Streamline Designs, LLC. All Rights Reserved.

Drawn By: SLD	Checked By: JMB	Sheet:	A-3
Date: 07/01/2016	Scale: As Noted	Job No.: 17896	

sheet size
11" x 17"

revision	by
07/29/2016	SLD

- design review
- bid-estimates
- permit
- construction

floor plans

Urban Infill
1967 W 48 St.
Cleveland, OH.

7555 Fredle Drive
Suite 210
Concord Township
OH 44077
440.710.0711



Streamline Designs
Residential Design & Drafting Services
37309 Harvest Drive, Avon, Ohio 44011
440.752.4301
www.streamlinedesigns.us