


PRELIMINARY
USE TO OBTAIN
PRICING

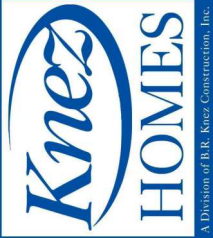

B. R. Knez Construction, Inc.
7555 Fredle Drive - Suite 210
Concord Township, OH 44077
(440)710-0711 Fax: 639-6485


New Colonial
Scattered Lots
Cleveland, Ohio

COLONIAL W/DETACHED GARAGE
ELEVATIONS


DRAWN */rain*
DATE 7/15/2014
SHEET REVISED
REVISION

B SIZE 11 x 17
SHEET
1


Scale: 3/16" = 1'

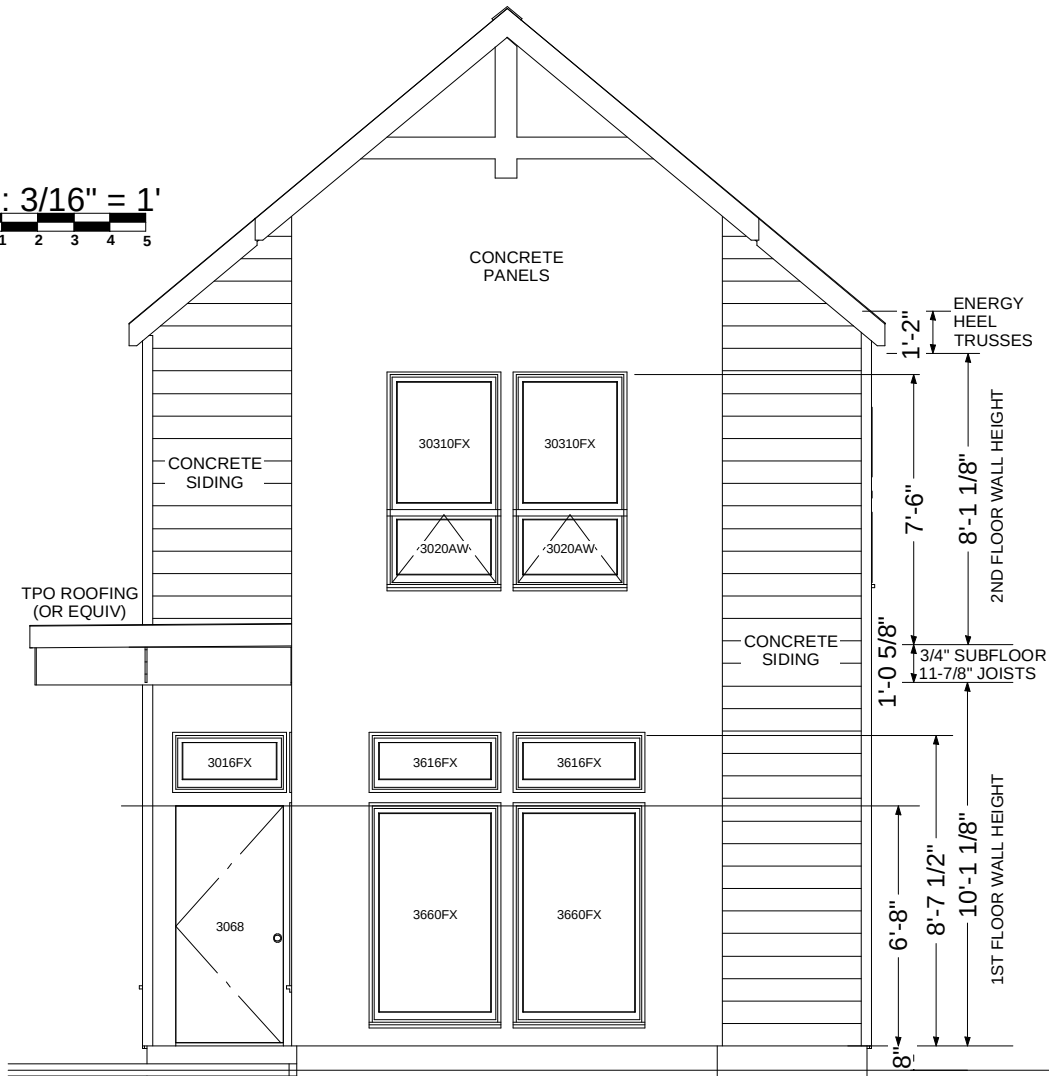


FRONT

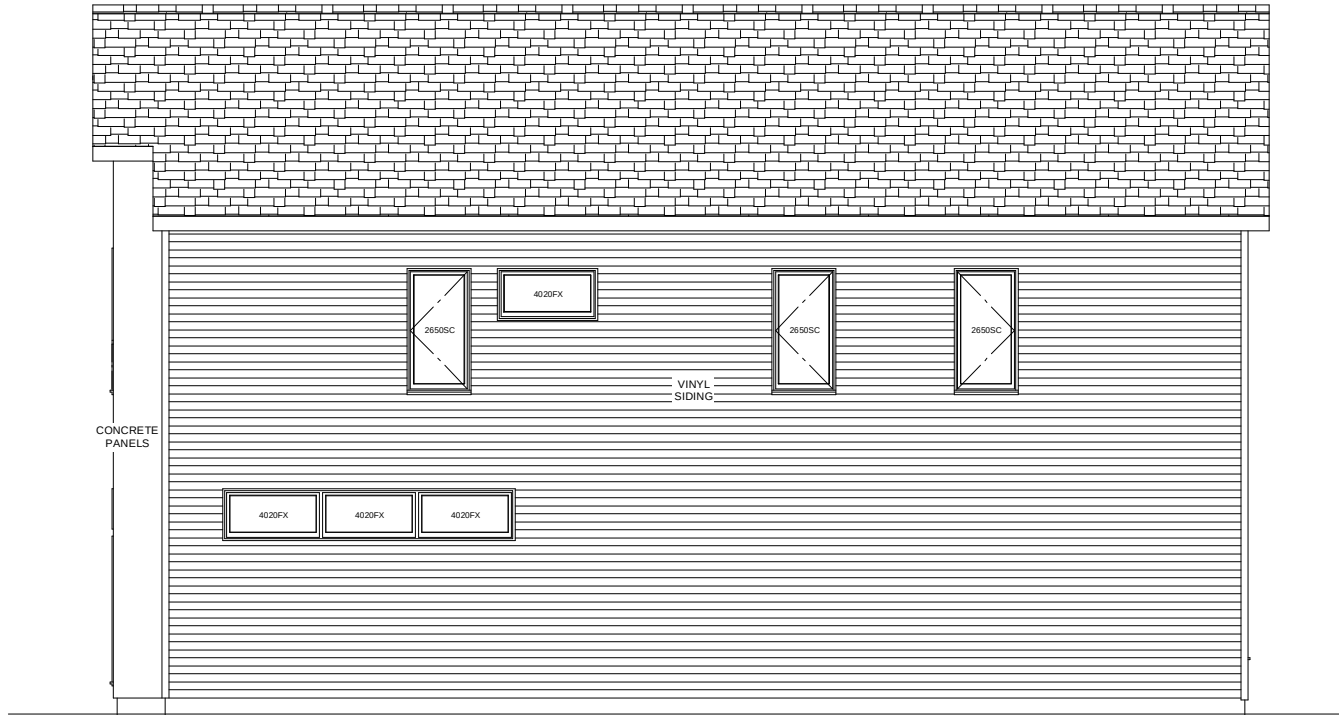

RIGHT

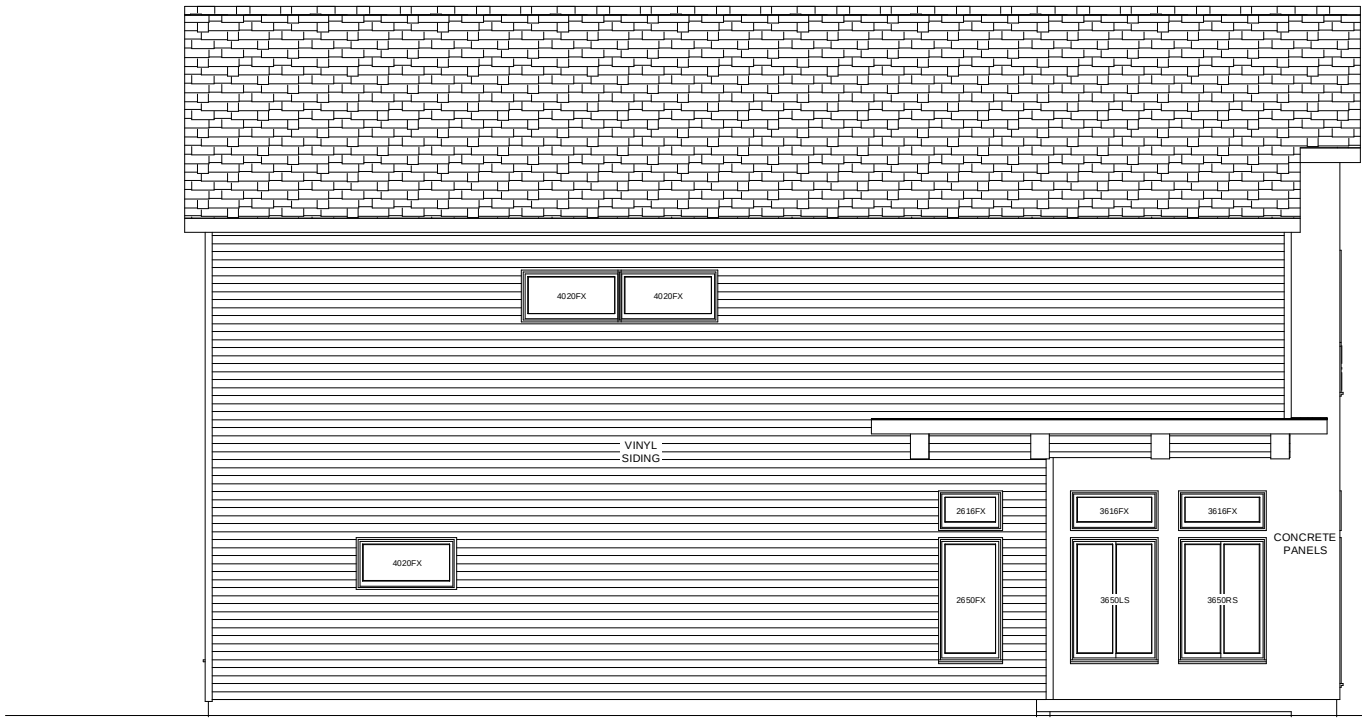


LEFT

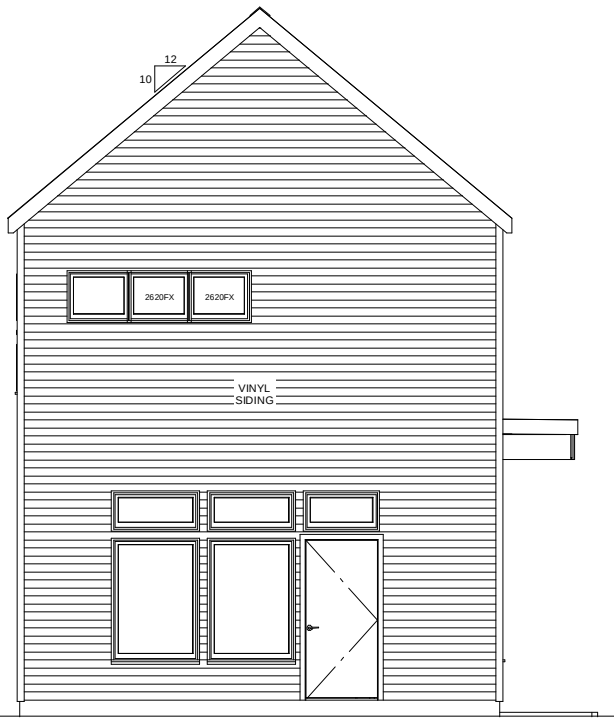


REAR

Scale: 1/8 inch = 1 ft

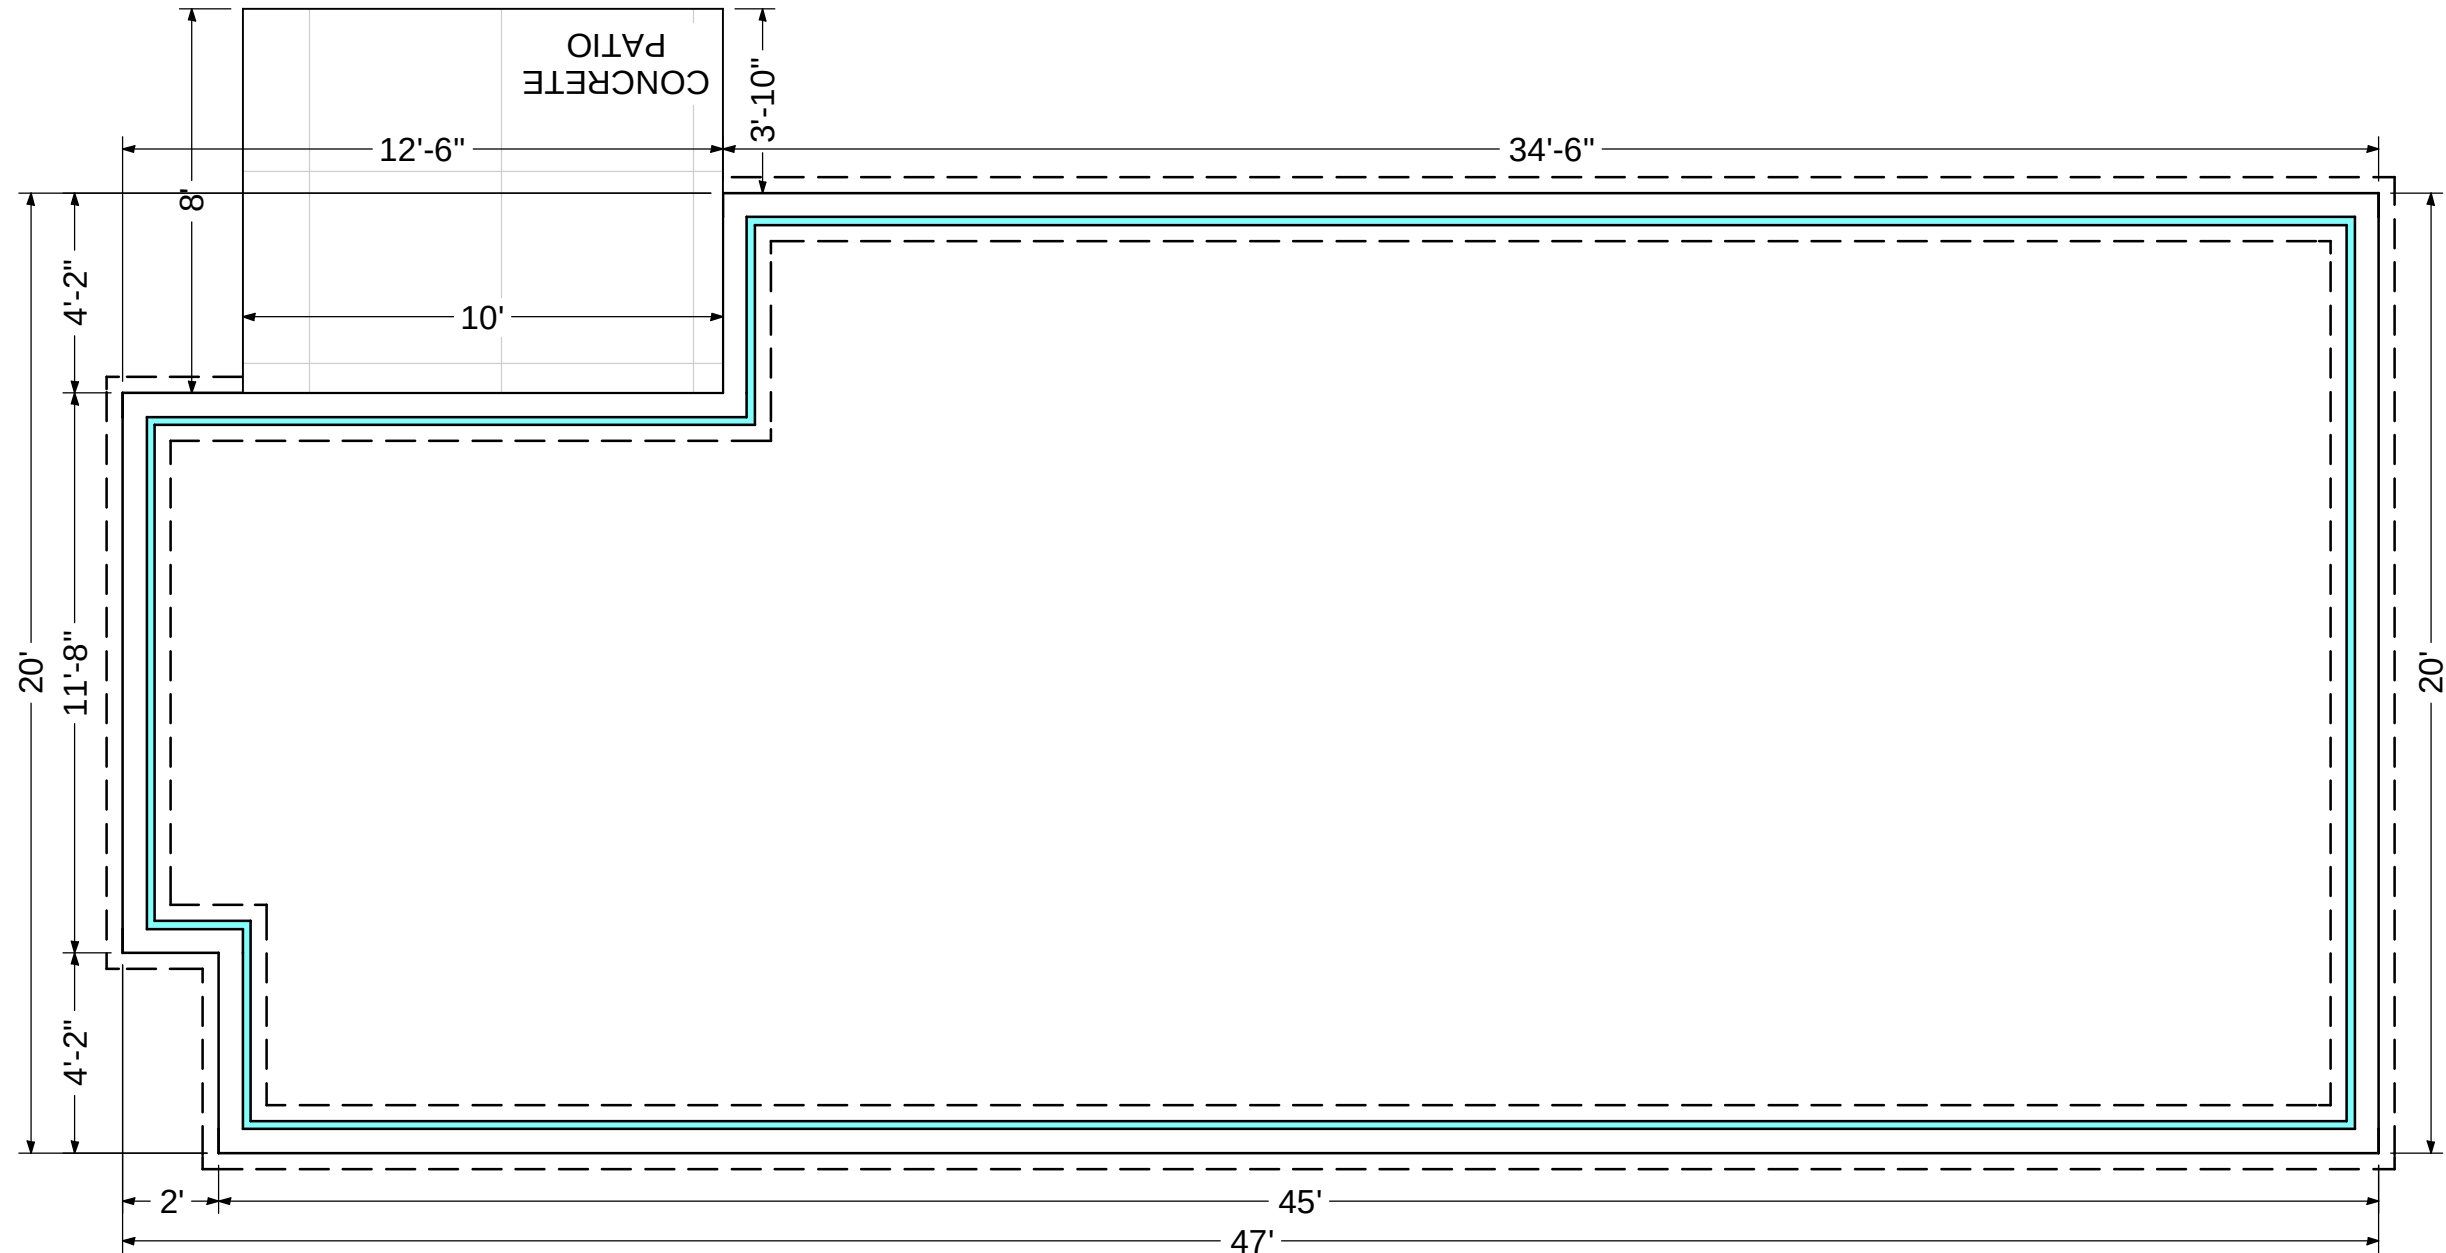

PRELIMINARY

USE TO OBTAIN
PRICING

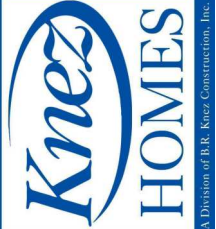

B. R. Knez Construction, Inc.
7555 Fredle Drive - Suite 210
Concord Township, OH 44077
(440)710-0711 Fax: 639-6485

New Colonial
Scattered Lots
Cleveland, Ohio

COLONIAL w/DETACHED GARAGE

SLAB FOUNDATION


DRAWN	<i>/rain</i>
DATE	7/15/2014
SHEET REVISED	
REVISION	

B SIZE 11 x 17
SHEET

2

Scale: 1/4 inch = 1 ft

PRELIMINARY
USE TO OBTAIN
PRICING

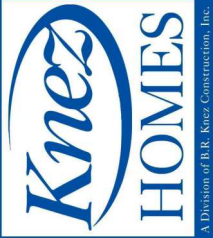


B. R. Knez Construction, Inc.
7555 Fredle Drive - Suite 210
Concord Township, OH 44077
(440)710-0711 Fax: 639-6485
New Colonial
Scattered Lots
Cleveland, Ohio

COLONIAL W/DETACHED GARAGE
1ST FLOOR PLAN

DRAWN *raina*
DATE 7/15/2014
SHEET REVISED
REVISION

B SIZE 11 x 17
SHEET
3

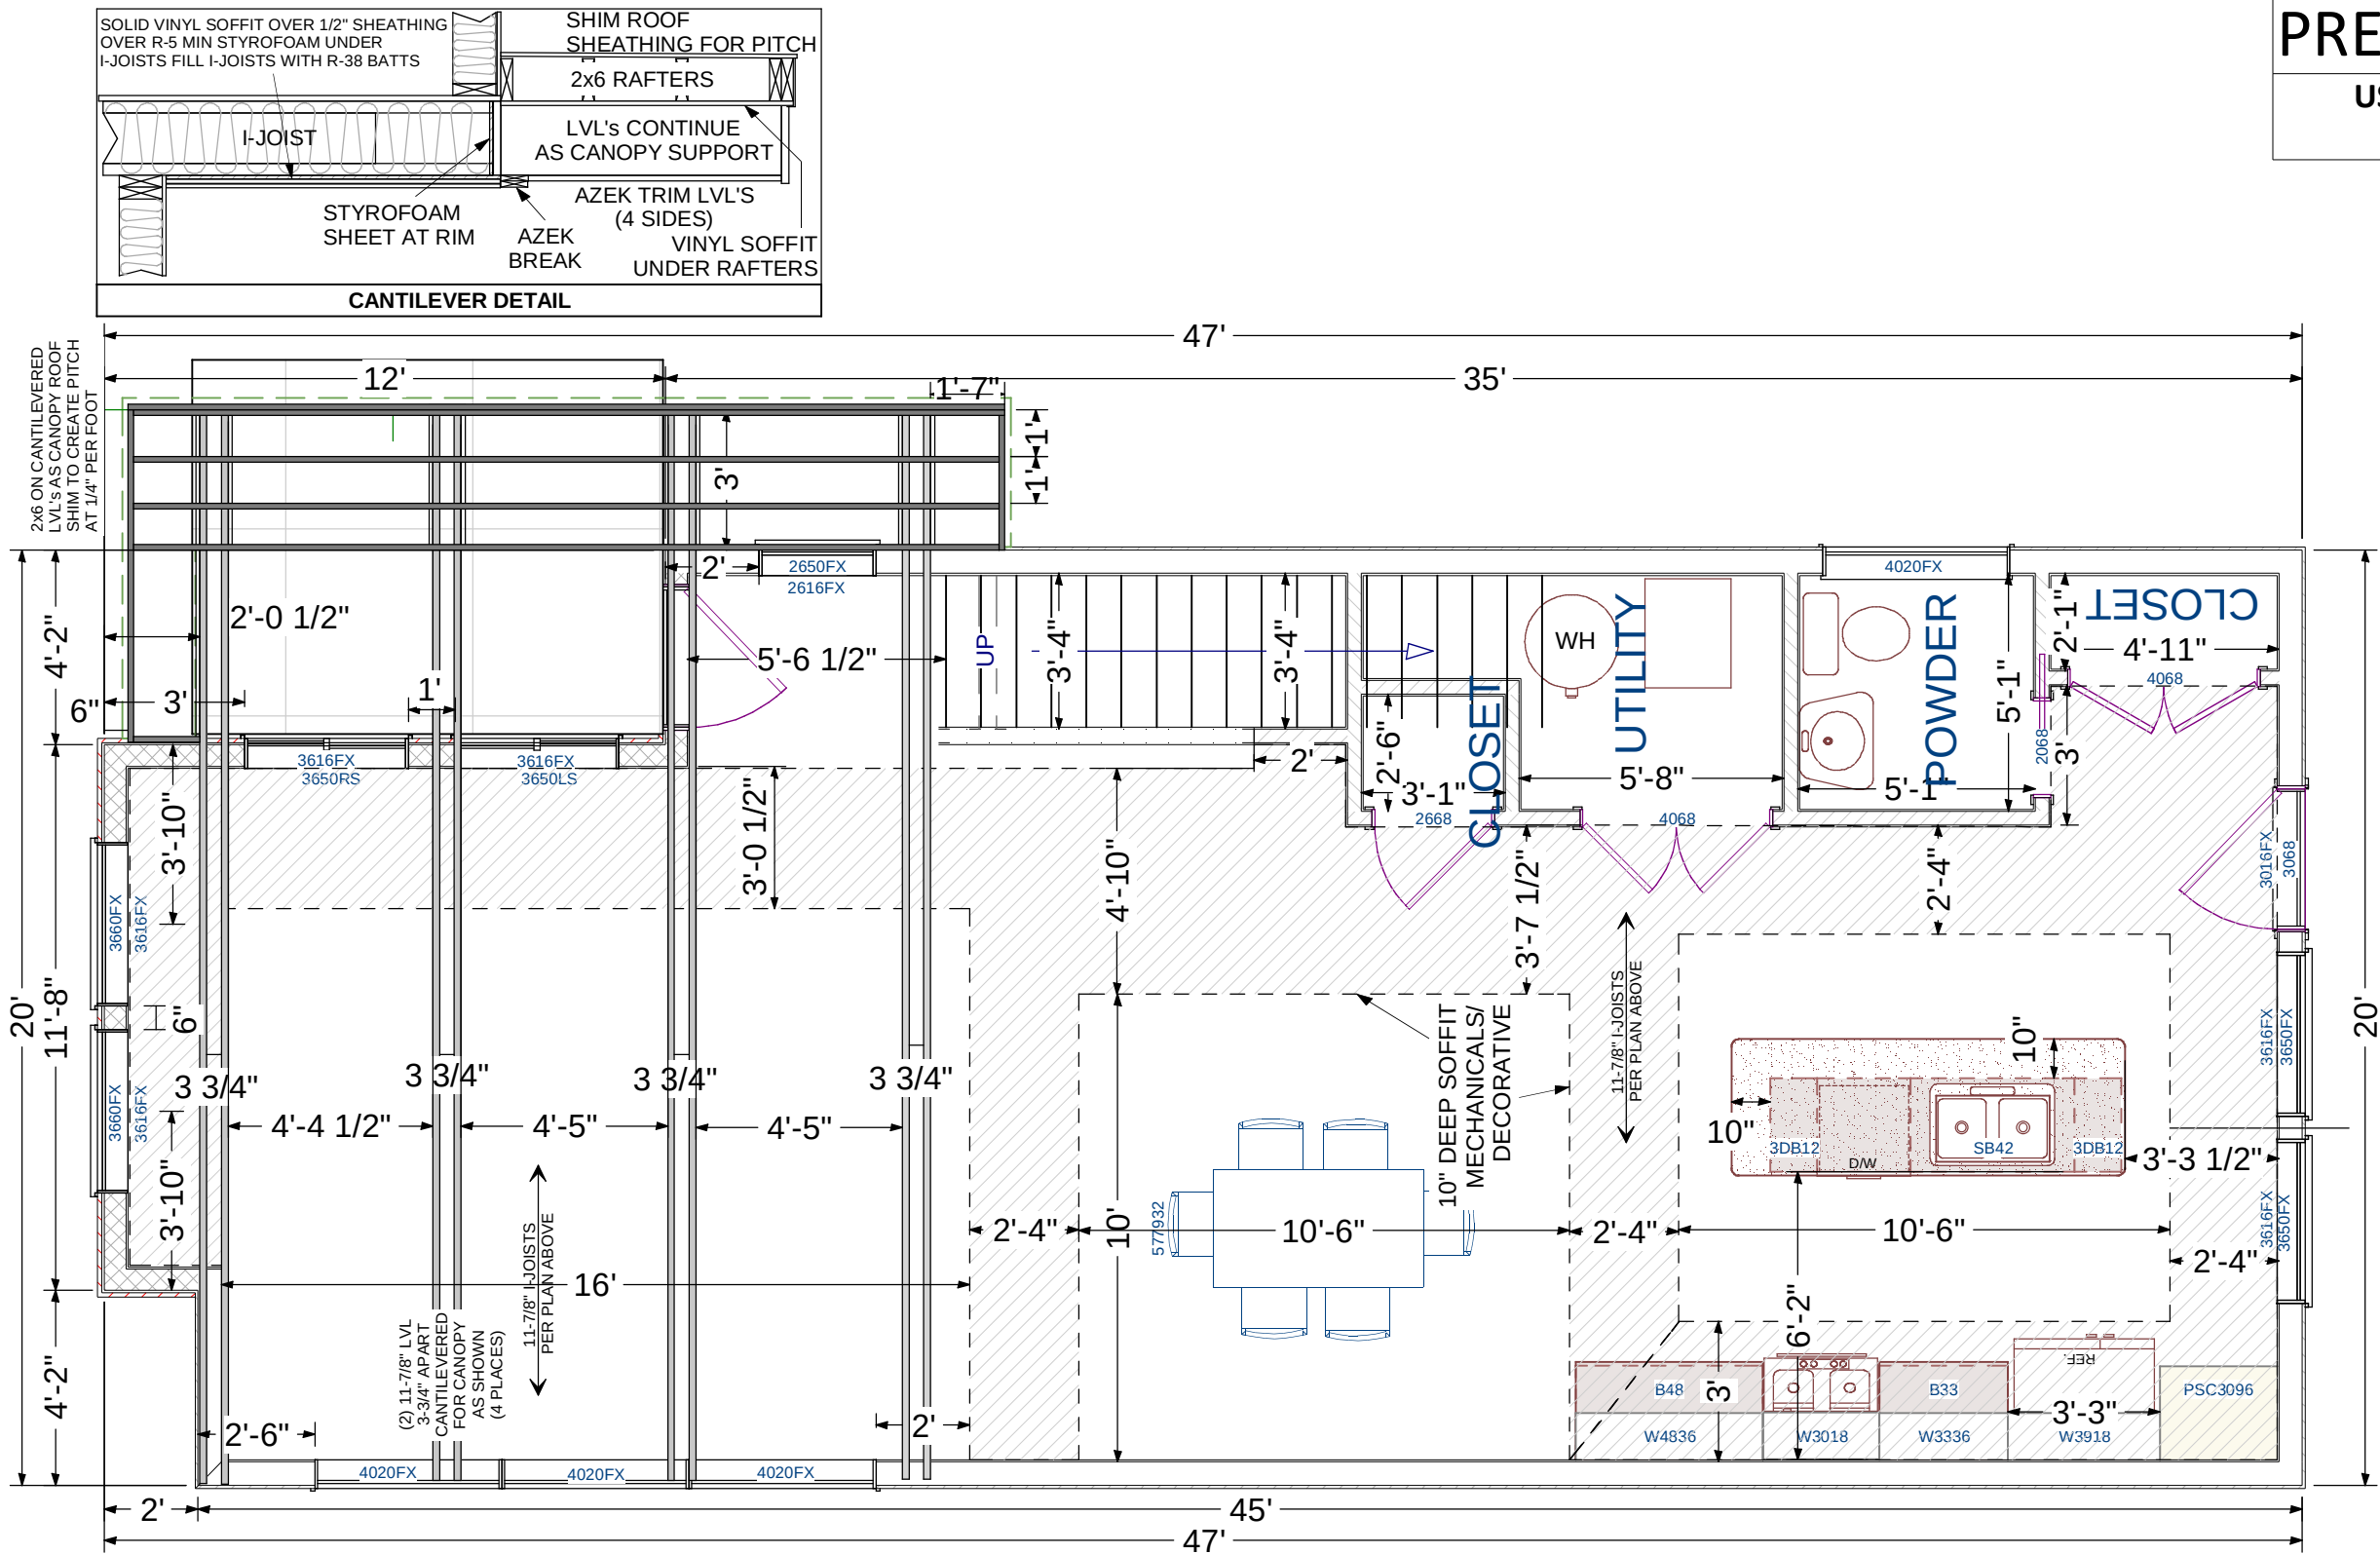


LIVING AREA
850 sq ft

Scale: 1/4 inch = 1 ft

PRELIMINARY

USE TO OBTAIN
PRICING

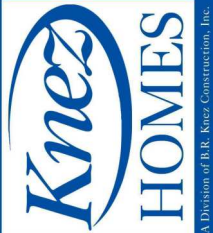

B. R. Knez Construction, Inc.
7555 Fredle Drive - Suite 210
Concord Township, OH 44077
(440)710-0711 Fax: 639-6485

New Colonial
Scattered Lots
Cleveland, Ohio


COLONIAL W/DETACHED GARAGE

2ND FLOOR PLAN


DRAWN	<i>raina</i>
DATE	7/15/2014
SHEET REVISED	
REVISION	

B SIZE 11 x 17
SHEET


4

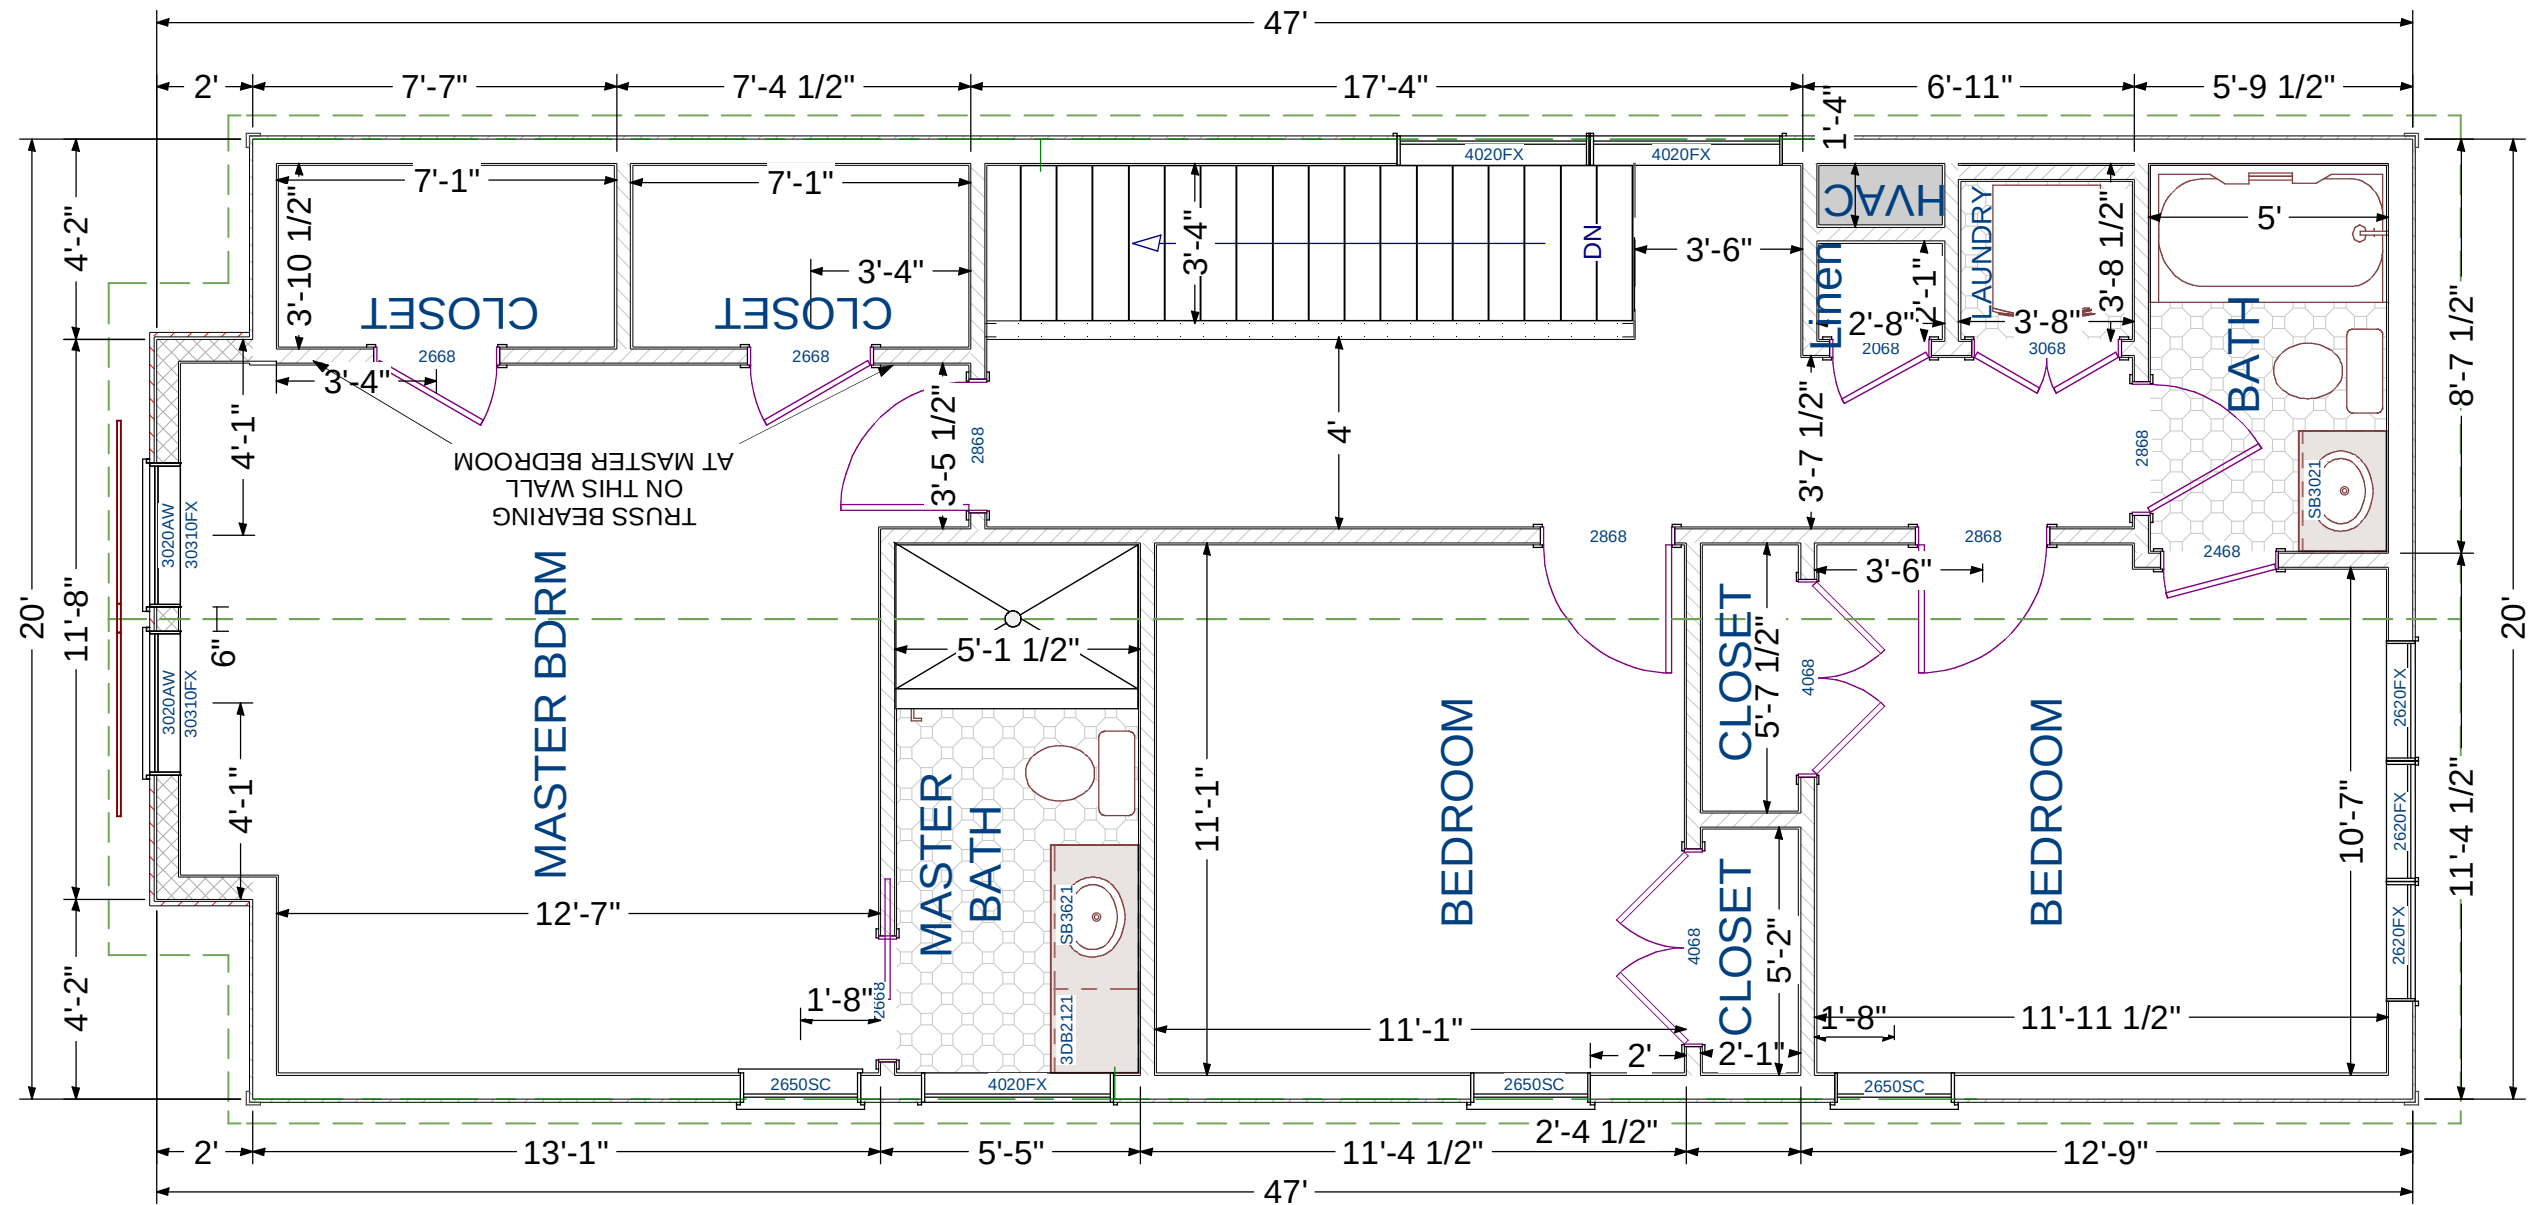

LIVING AREA
862 sq ft

 

PRELIMINARY
USE TO OBTAIN
PRICING

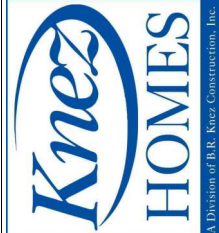

B. R. Knez Construction, Inc.
7555 Fredle Drive - Suite 210
Concord Township, OH 44077
(440)710-0711 Fax: 639-6485


New Colonial
Scattered Lots
Cleveland, Ohio

COLONIAL W/DETACHED GARAGE

SECTION DETAILS


DRAWN	<i>raina</i>
DATE	7/15/2014
SHEET REVISED	
REVISION	

B SIZE 11 x 17
SHEET
5

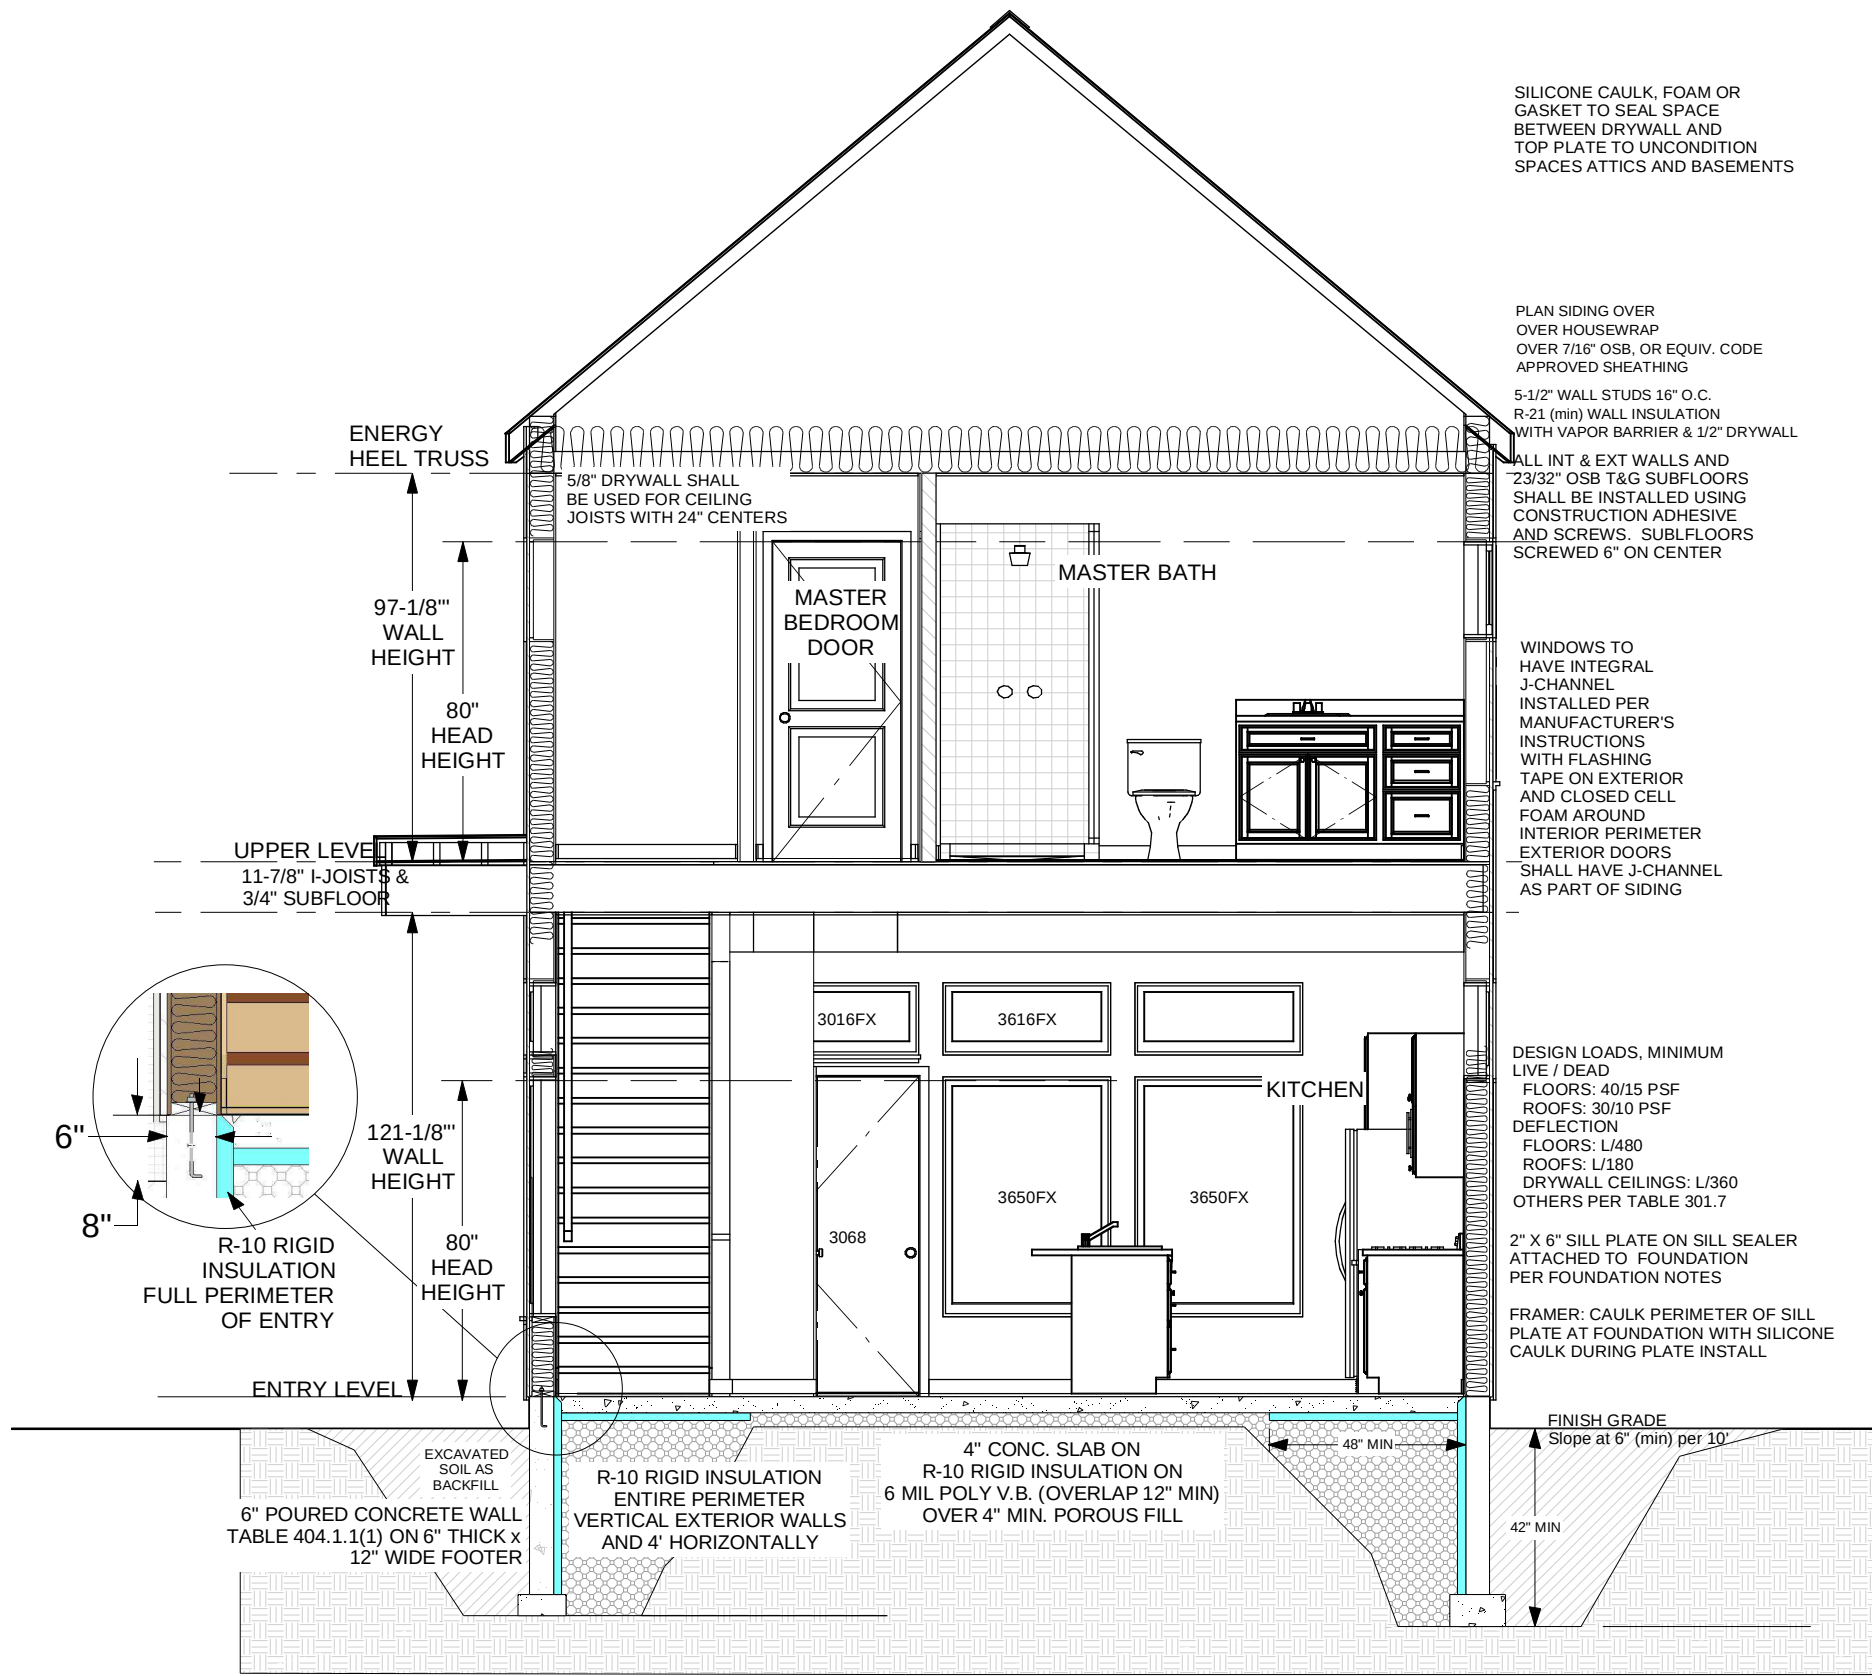


Scale: 1/4 inch = 1 ft


Scale: 1/8 inch = 1 ft

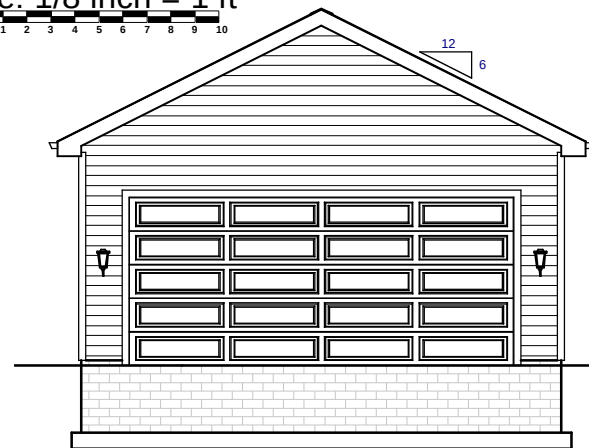


FRONT

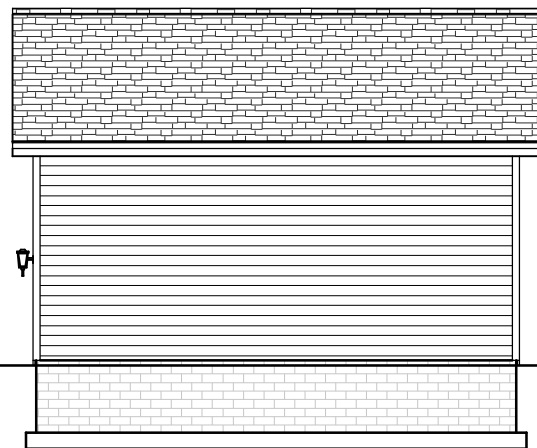

RIGHT

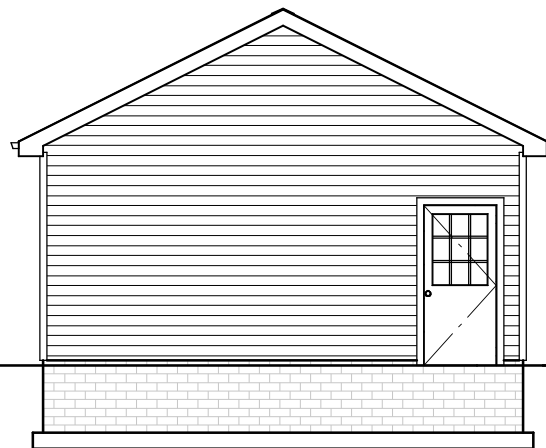


REAR

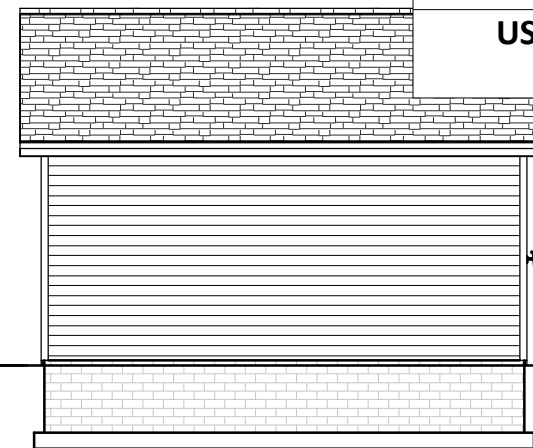

LEFT


PRELIMINARY

USE TO OBTAIN
PRICING

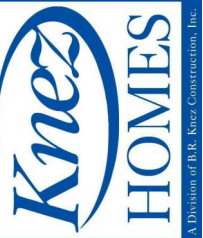


B. R. Knez Construction, Inc.
7555 Fredle Drive - Suite 210
Concord Township, OH 44077
(440)710-0711 Fax: 639-6485

New Colonial
Scattered Lots
Cleveland, Ohio

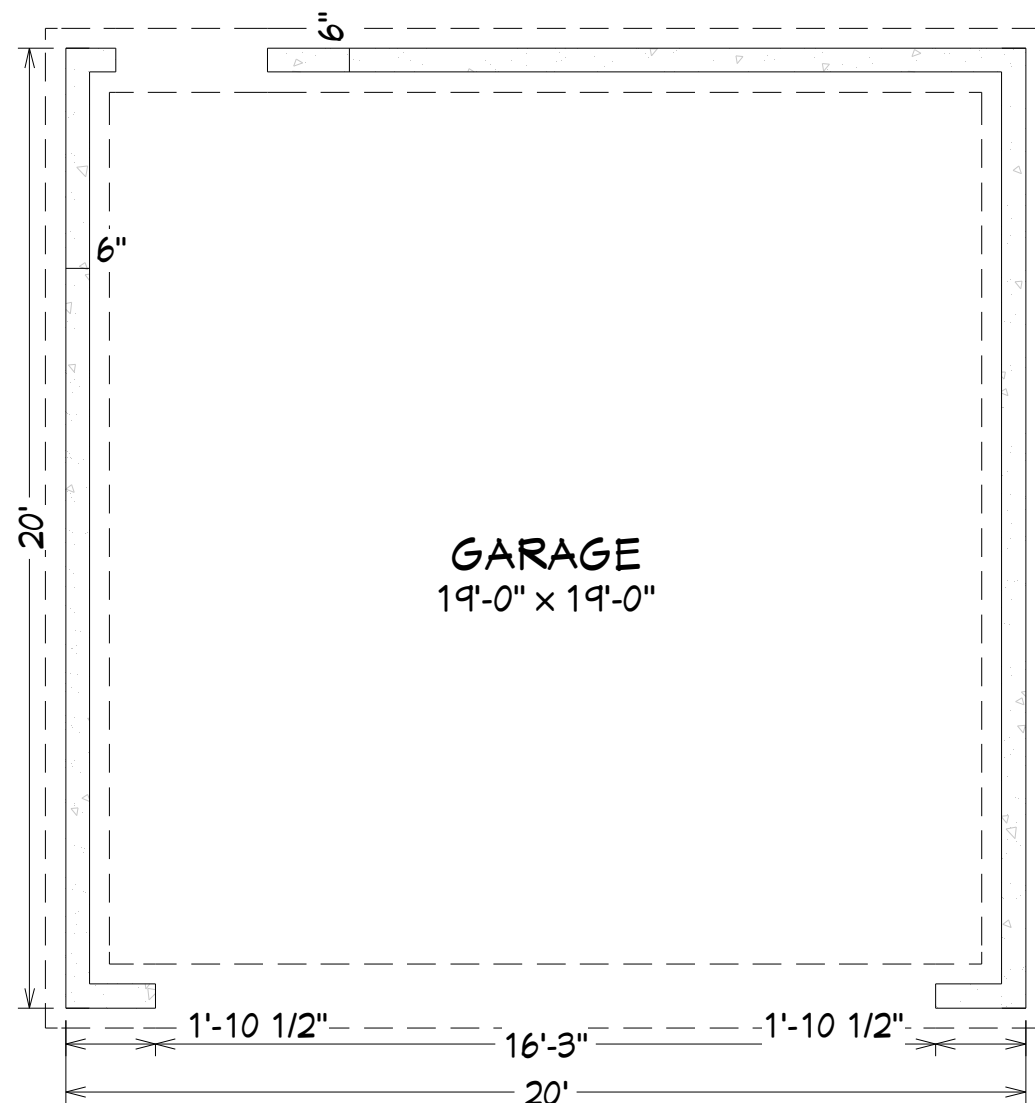

SLAB FOUNDATION

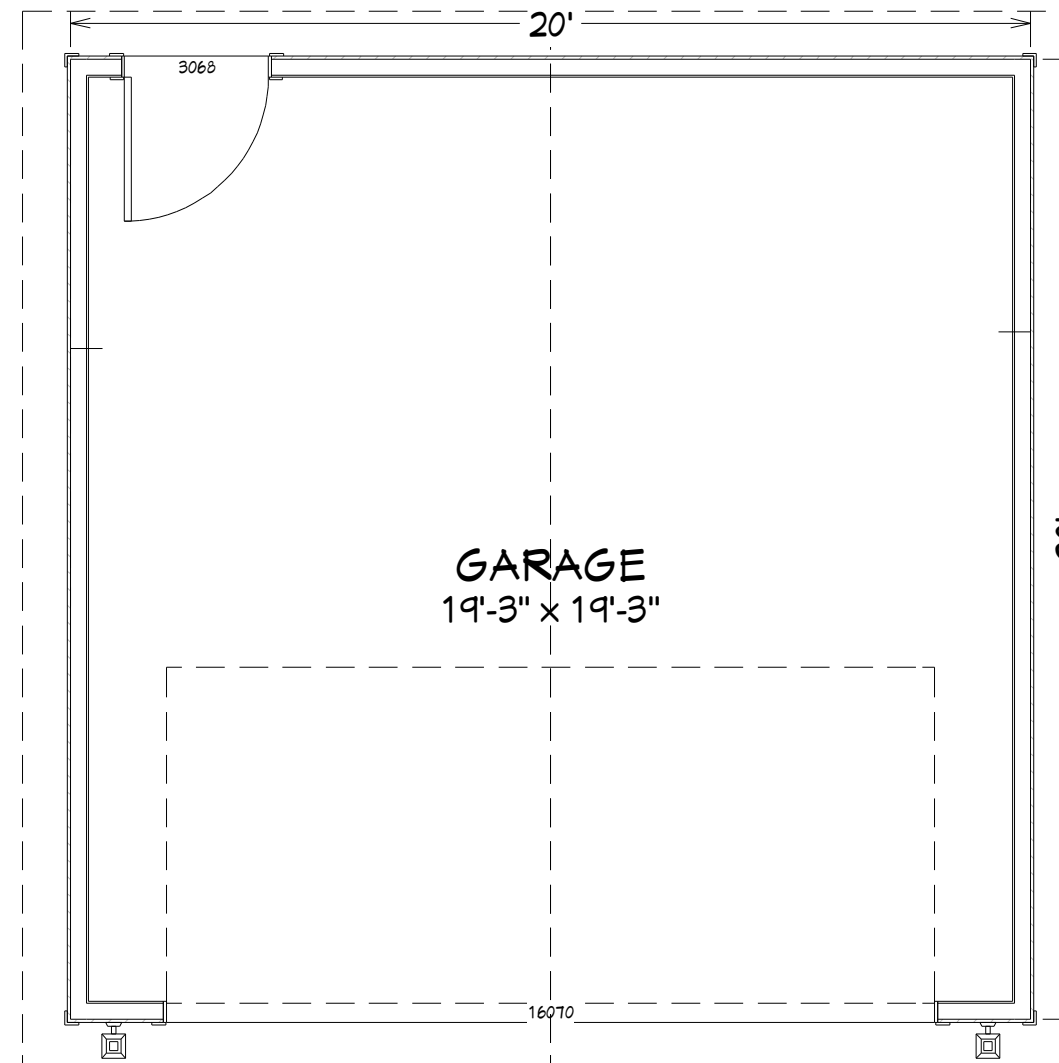

GARAGE LEVEL

Scale: 1/4 inch = 1 ft

COLONIAL W/DETACHED GARAGE

DETACHED GARAGE

DRAWN */rain*
DATE 7/15/2014

SHEET REVISED

REVISION

B SIZE 11 x 17

SHEET

6