


main floor plan

this sheet is for informational purposes only. any updates and changes may not be indicated. the home will be constructed per customer approved plan and specification sheets. all available options and features may not be depicted. please contact a sales representative for more information

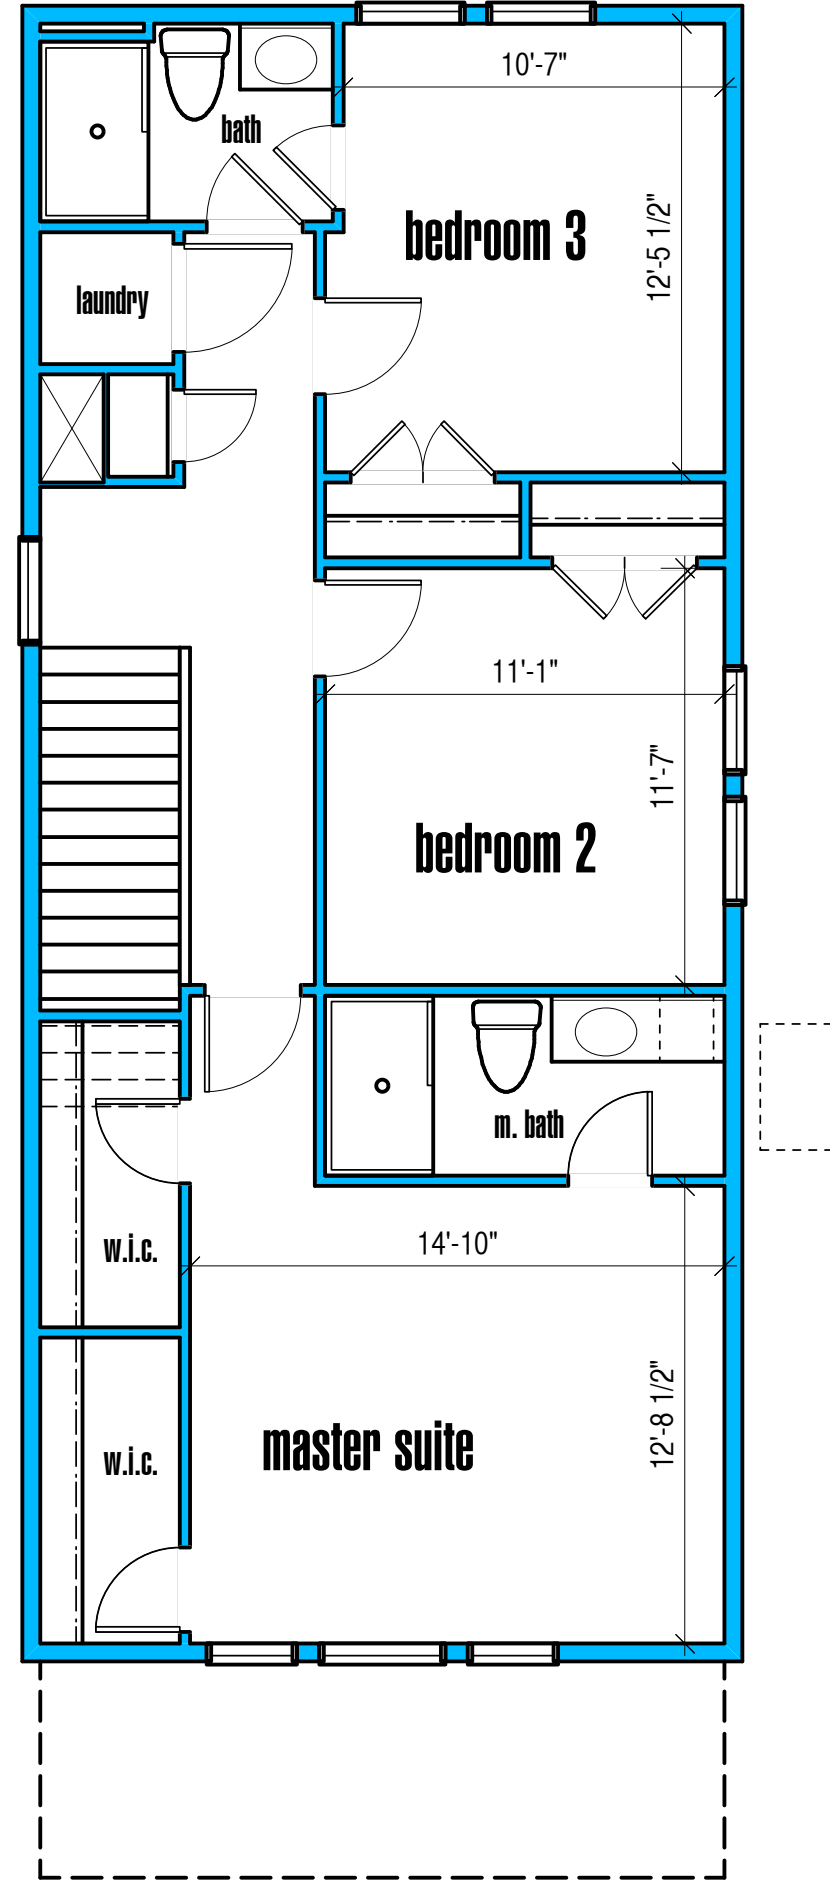

upper floor plan

© 2017 Streamline Designs, LLC. All Rights Reserved.

Drawn By: SLD  
Date: 03/23/2017  
Scale: As Noted  
Job No.: CNP

Checked By: JMB  
Sheet:  
**A-12**

sheet size  
11" x 17"

revision	by

- statistic
- design review
  - ▣ bid-estimates
  - permit
  - construction

floor plans

Circle North  
Project-Cleveland

7555 Fredle Drive  
Suite 210  
Concord Township  
OH 44077  
440.710.0711



37309 Harvest Drive  
Avon, Ohio 44011  
440.752.4301

