


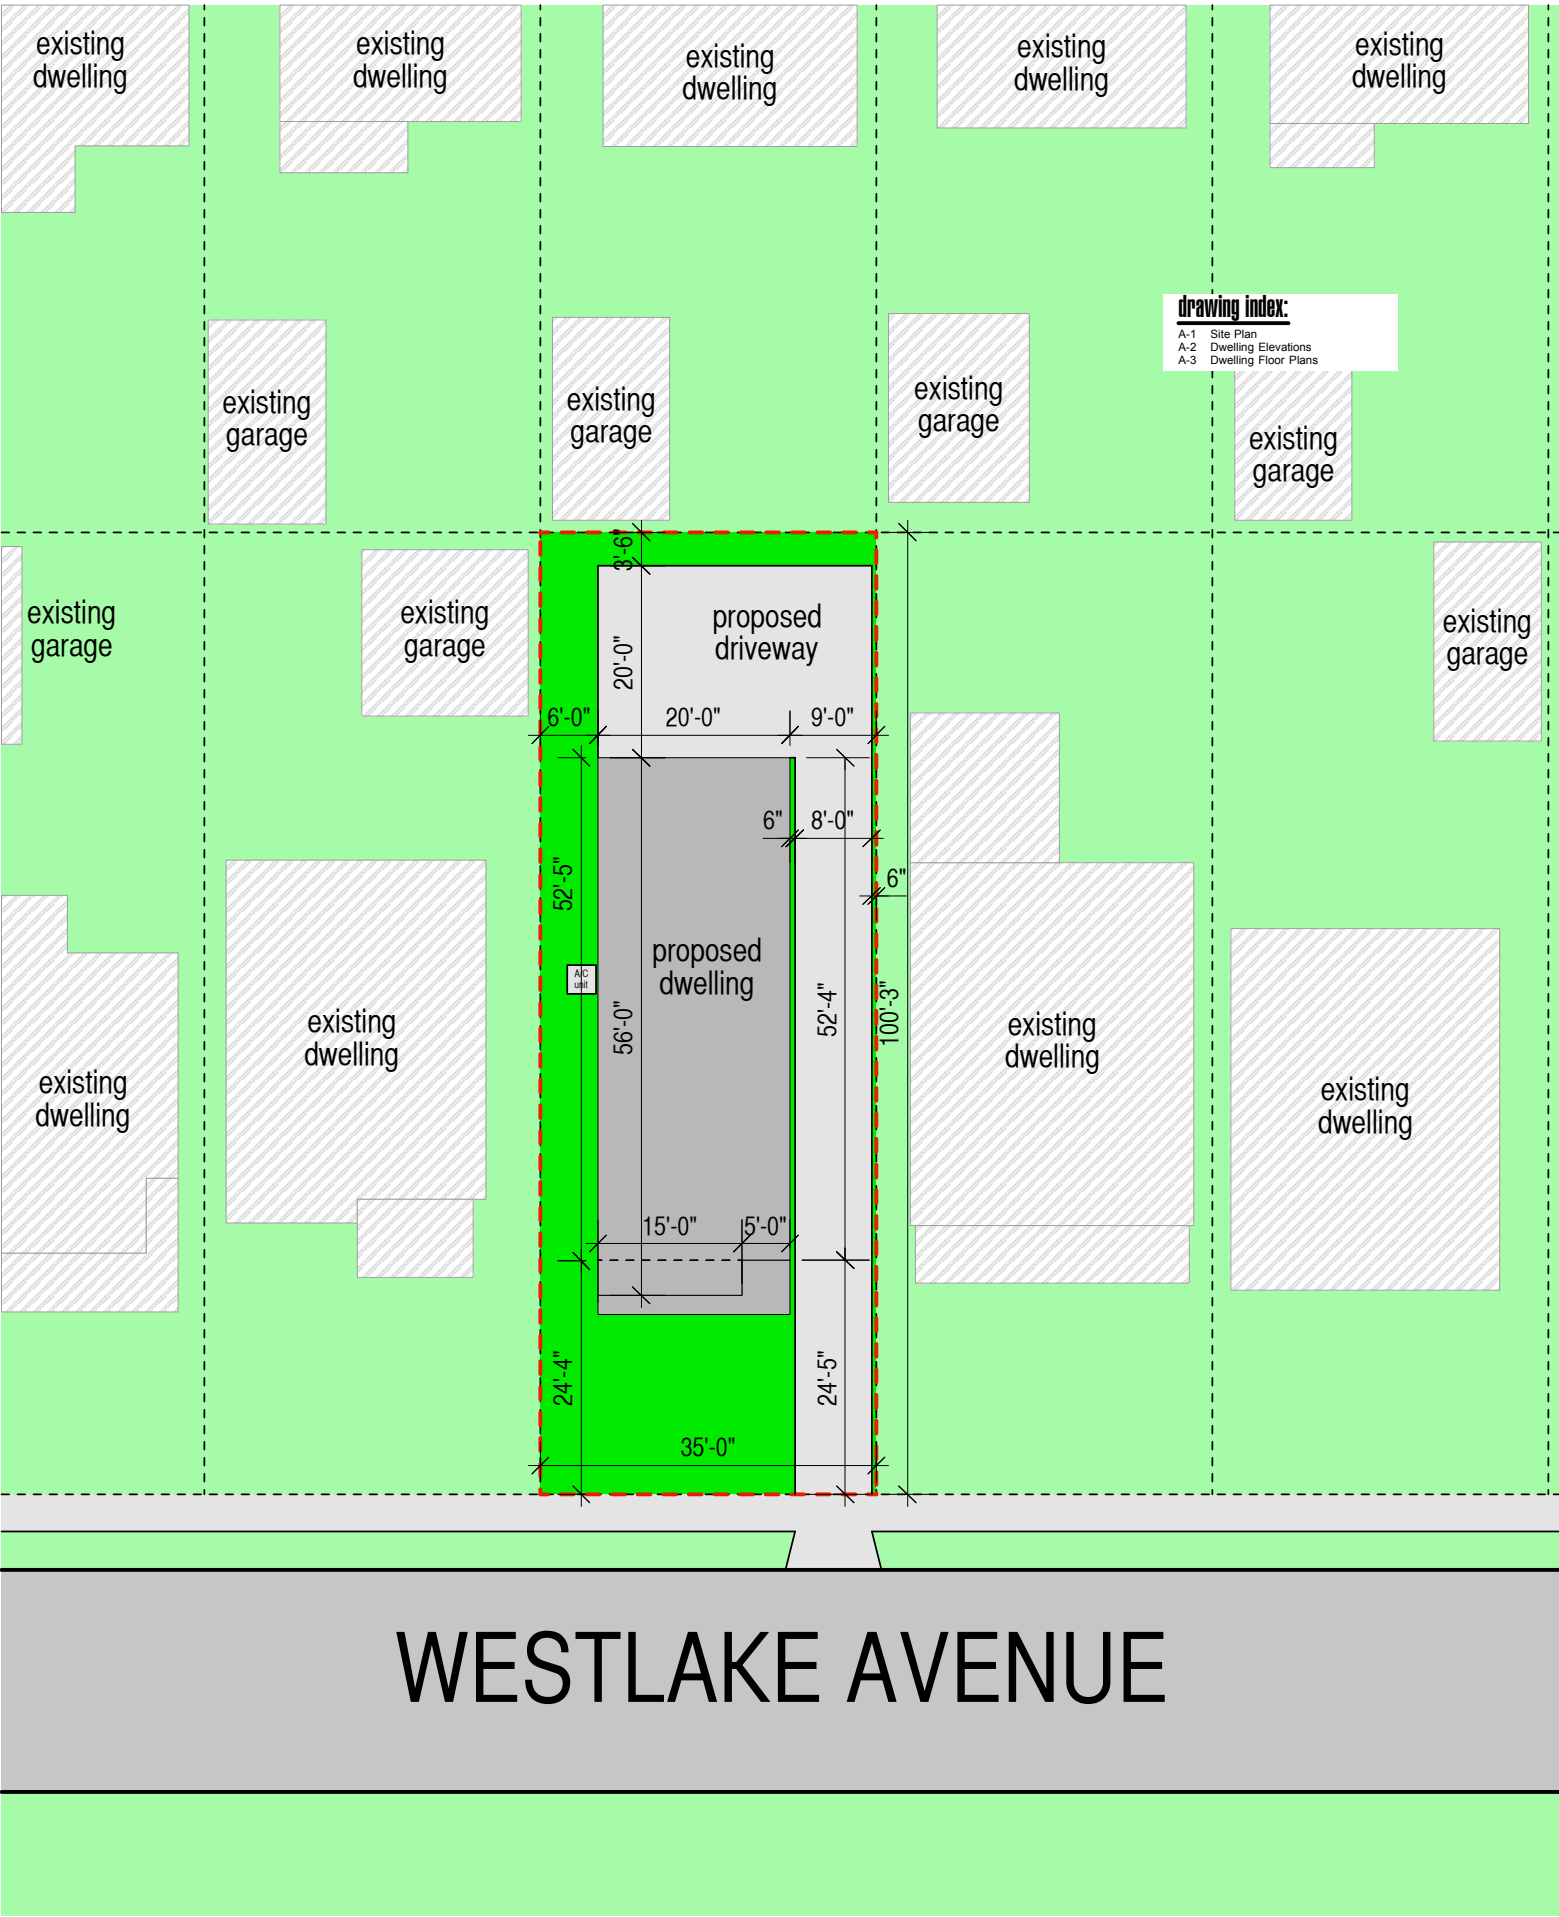

URBAN INFILL
1252 Westlake Avenue
PIN: 311-29-066

building data	
Interior Living Area (Approx)	
Main Floor	1056
Upper Floor	1110
Over All Width (house)	20'-0"
Over All Depth (house)	52'-4"
First Floor to Ridge (Height)	30'-7"
First Floor Wall Height	10'-1"
Second Floor Wall Height	8'-1"
Basement Wall Height	8'-0" poured walls

this sheet is for informational purposes only. any updates and changes may not be indicated. the home will be constructed per customer approved plan and specification sheets. all available options and features may not be depicted. please contact a sales representative for more information



© 2016 Streamline Designs, LLC. All Rights Reserved.



37309 Harvest Drive
Avon, Ohio 44011
440.752.4301



7555 Fredle Drive
Suite 210
Concord Township
OH 44077
440.710.0711

1252 Westlake Ave.
Lakewood, OH.


house site

statistic	
■ design review	
□ bid-estimates	
□ permit	
□ construction	


revision	by
12/27/2016	SLD
01/25/2017	SLD
01/31/2017	SLD

sheet size
11" x 17"

Drawn By: SLD	Checked By: JMB	Sheet:	A-1
Date: 11/16/2016		Scale: As Noted	
		Job No.: CNP	

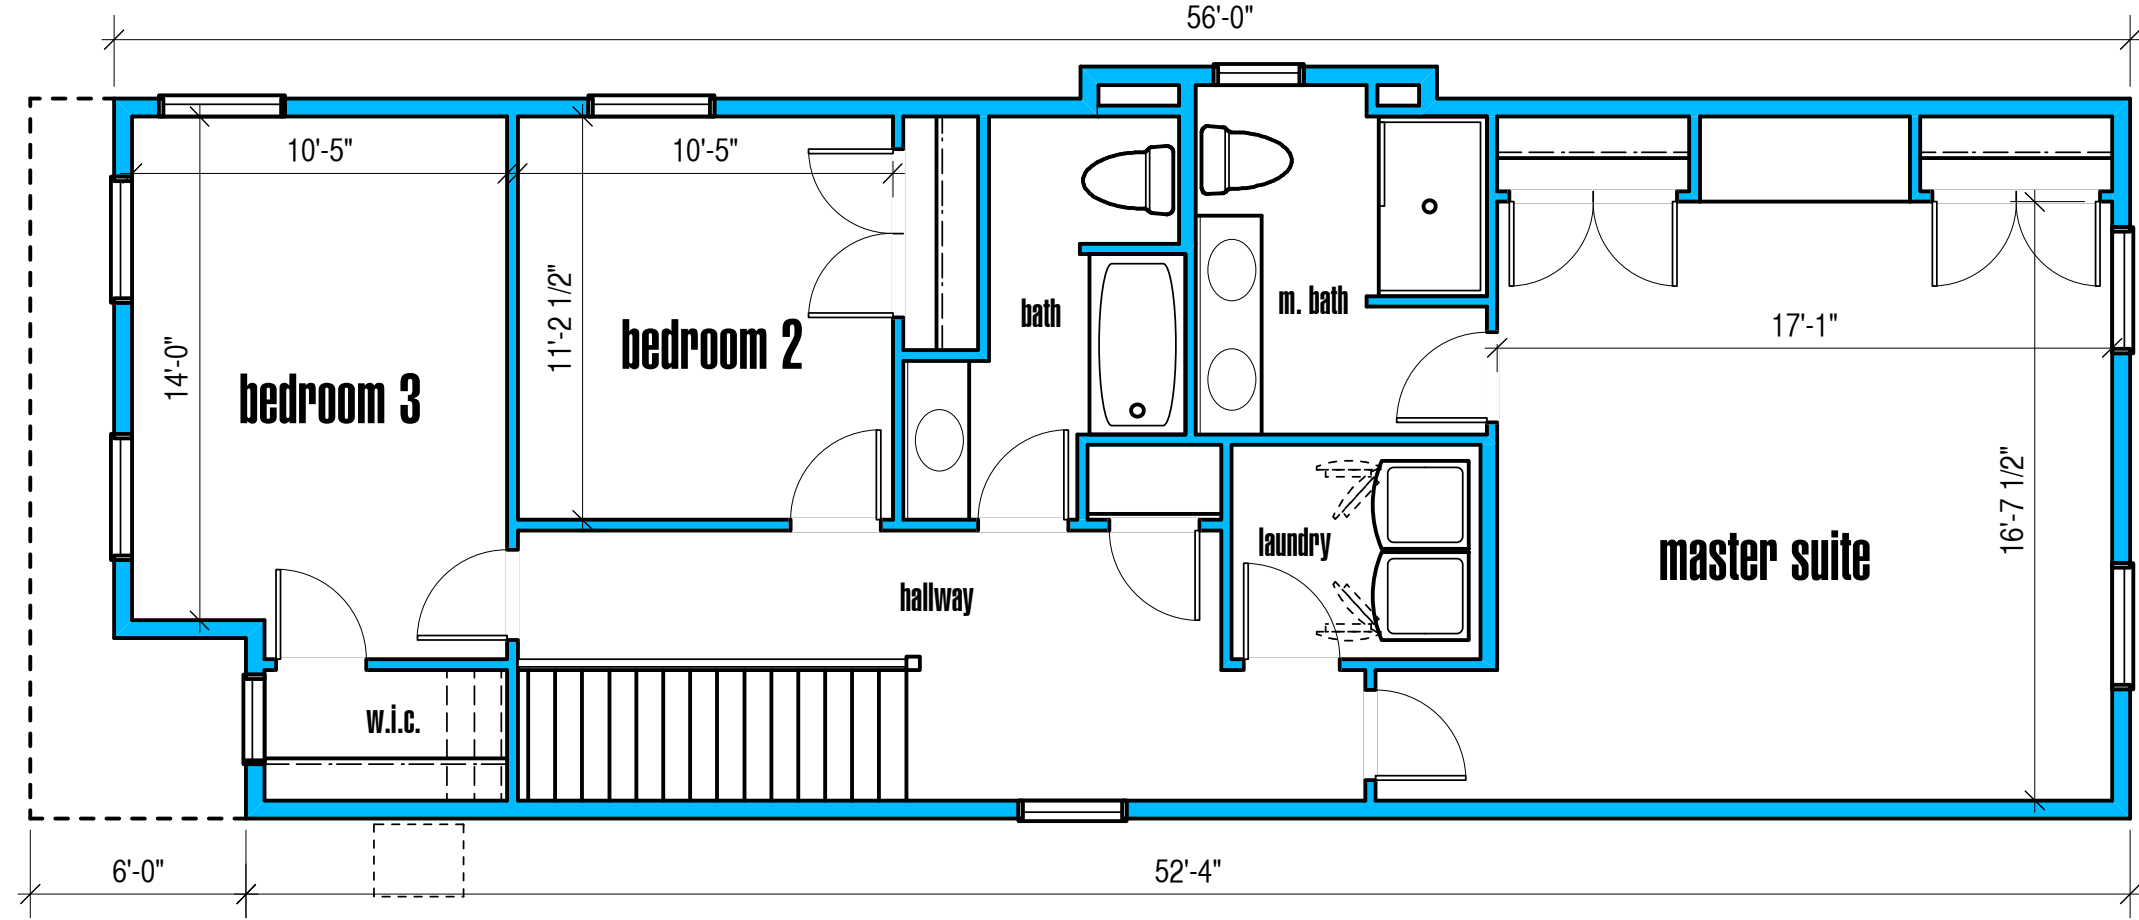


upper floor plan

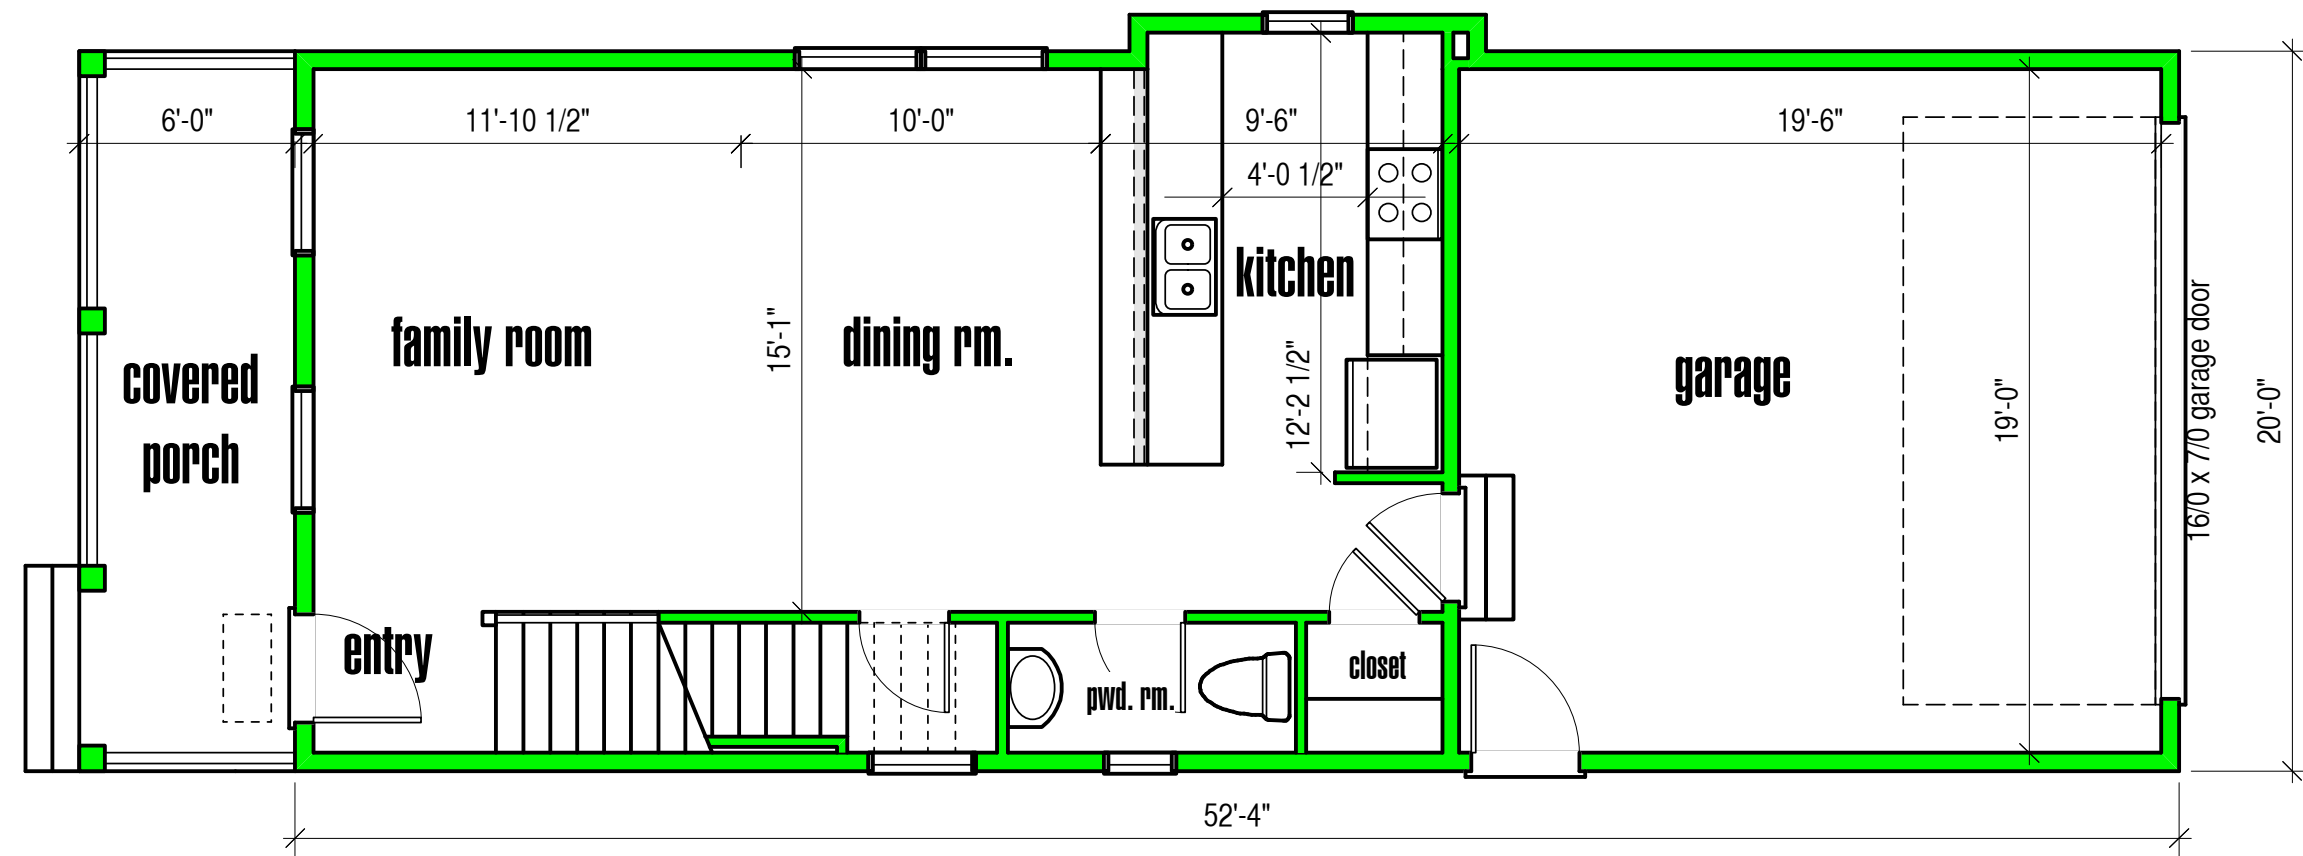

main floor plan

this sheet is for informational purposes only. any updates and changes may not be indicated, the home will be constructed per customer approved plan and specification sheets. all available options and features may not be depicted. please contact a sales representative for more information
© 2016 Streamline Designs, LLC. All Rights Reserved.

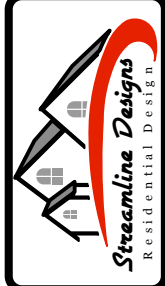

37309 Harvest Drive
Avon, Ohio 44011
440.752.4301



7555 Fredle Drive
Suite 210
Concord Township
OH 44077
440.710.0711

1252 Westlake Ave.
Lakewood, OH.

floor plans

statistic	
☒	design review
☐	bid-estimates
☐	permit
☐	construction

revision	by
12/27/2016	SLD
01/25/2017	SLD
01/31/2017	SLD

sheet size
11" x 17"

Drawn By: SLD	Checked By: JMB	Sheet:	A-3
Date: 11/16/2016		Scale: As Noted	
		Job No.: CNP	