





this sheet is for informational purposes only. any updates and changes may not be indicated. the home will be constructed per customer approved plan and specification sheets. all available options and features may not be depicted. please contact a sales representative for more information

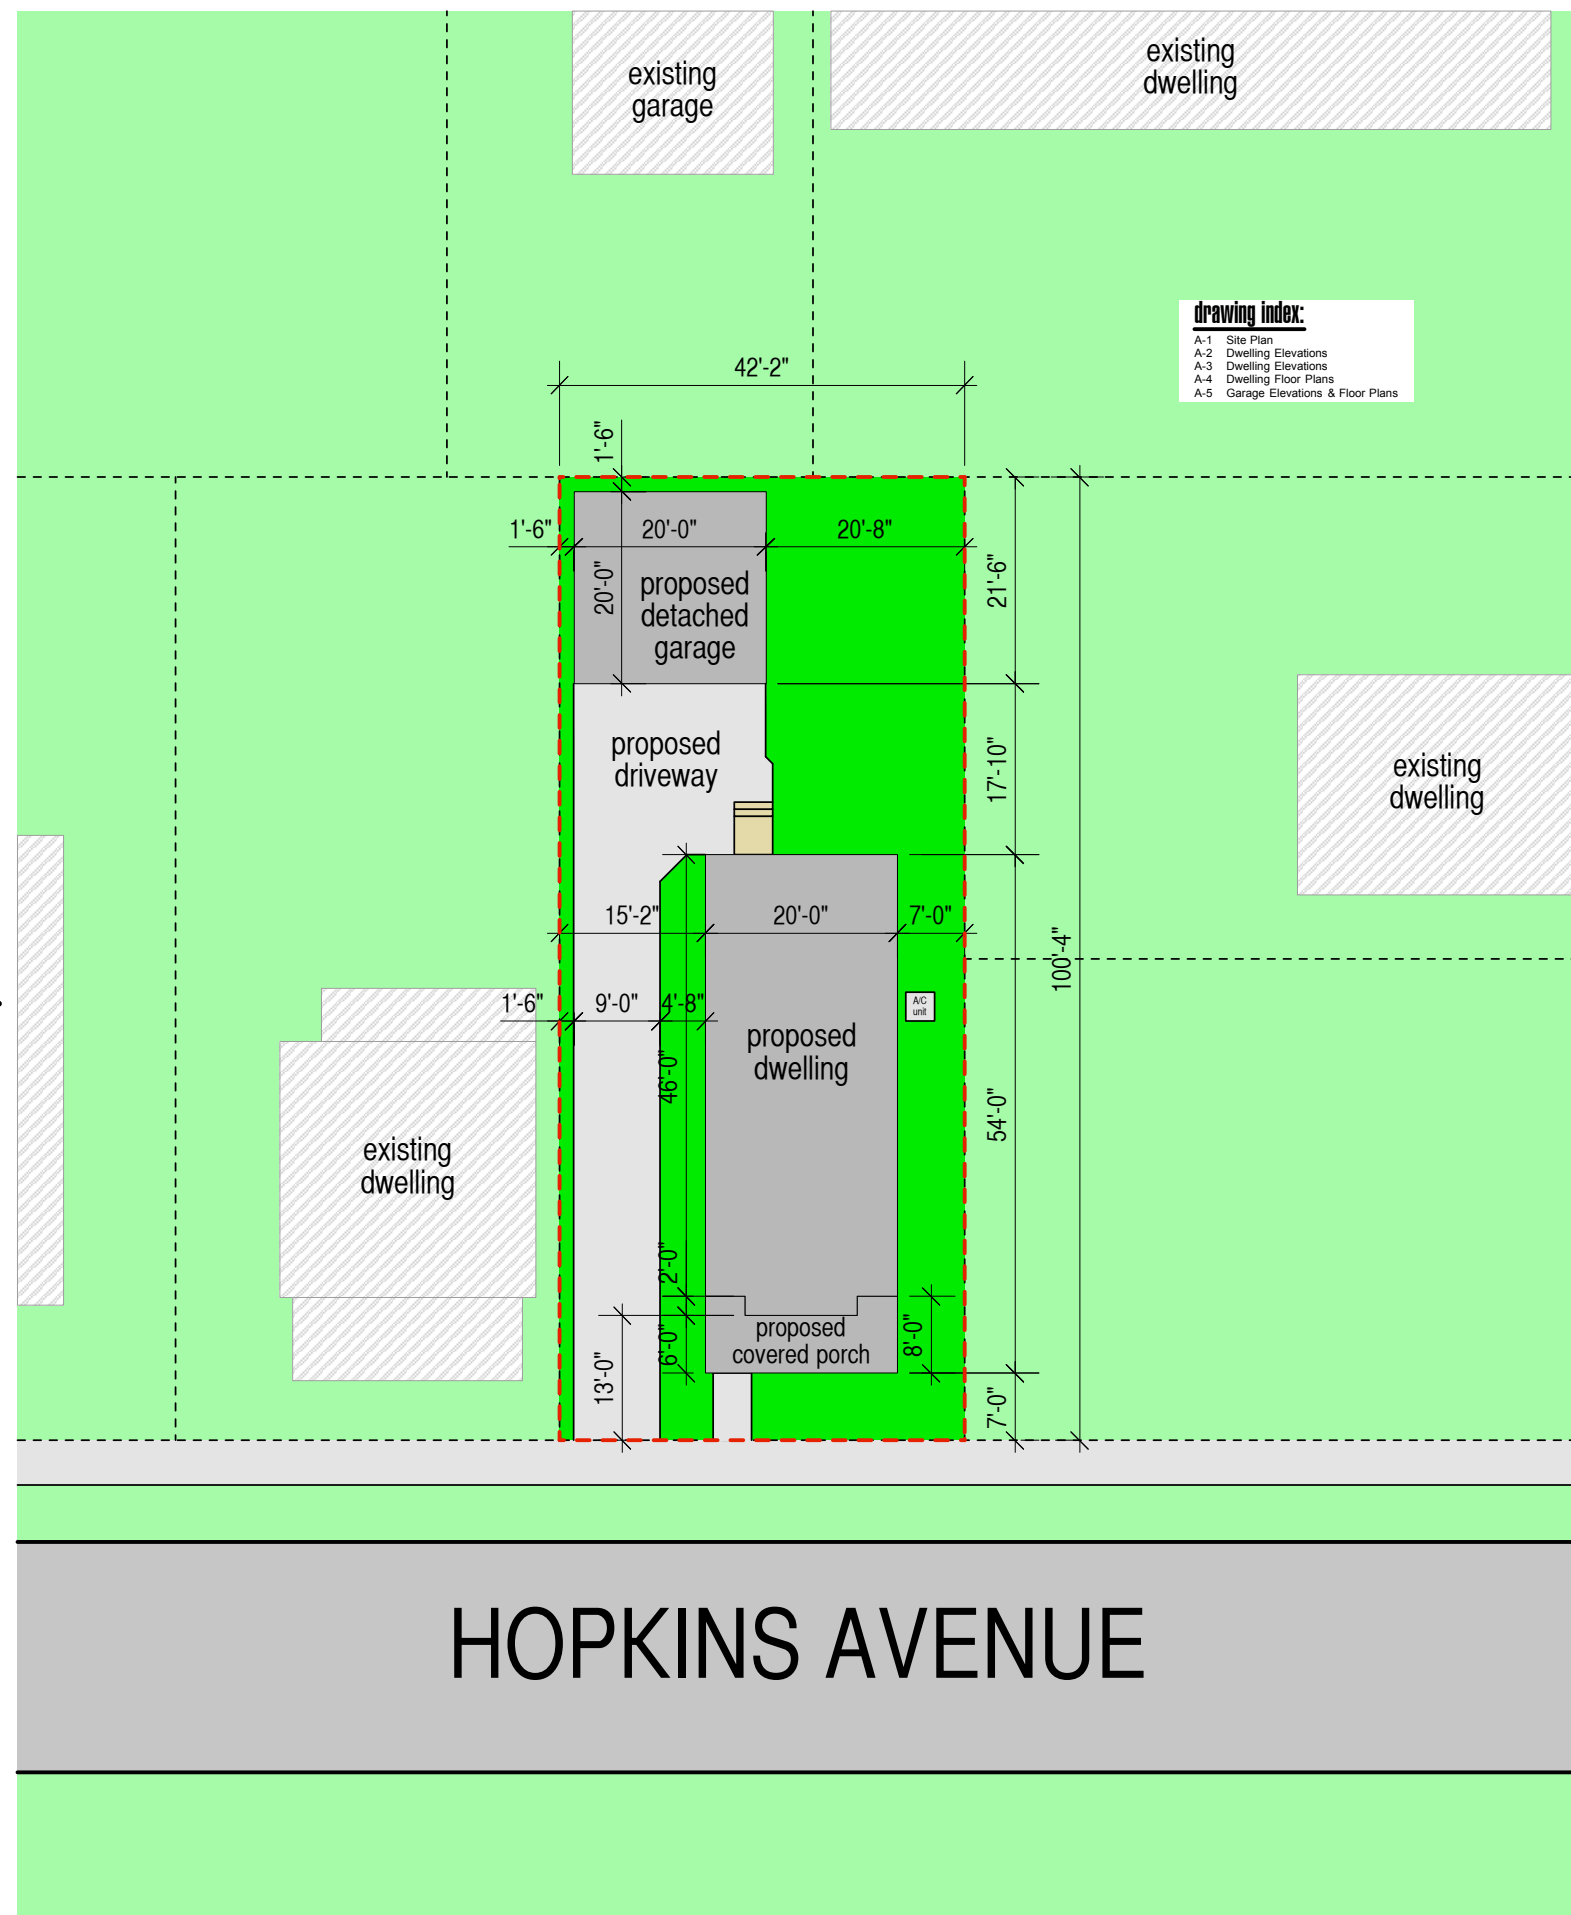

# house site


Drawn By: SLD	Checked By: JMB
Date: 10/11/2016	Sheet: <b>A-1</b>
Scale: As Noted	
Job No.: CNP	

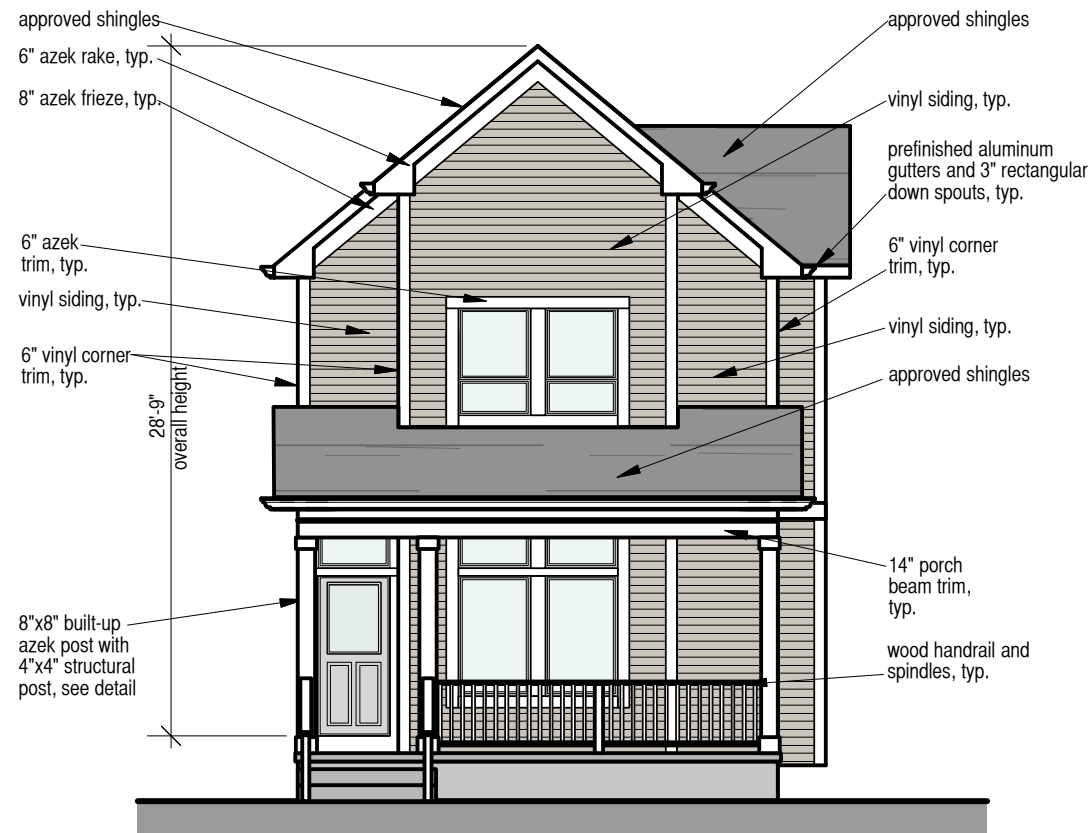

## front elevation


scale 1/8" = 1'-0"

JeldWen white vinyl windows with applied flat casing, unless noted

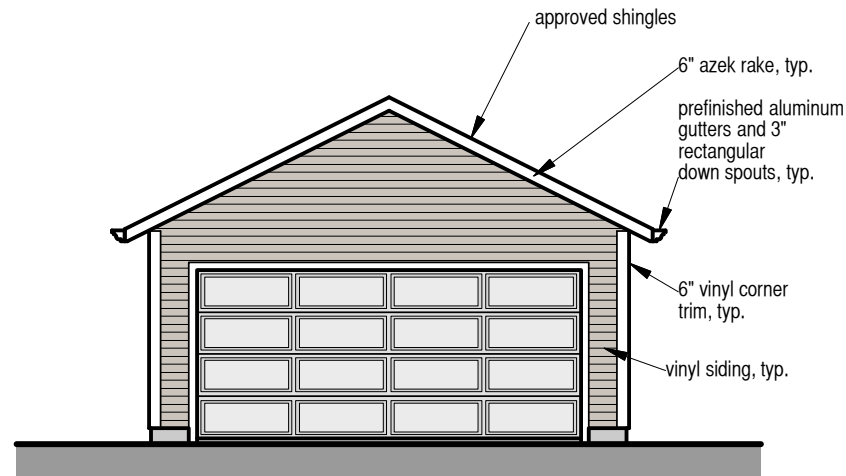


## front elevation - garage


scale 1/8" = 1'-0"

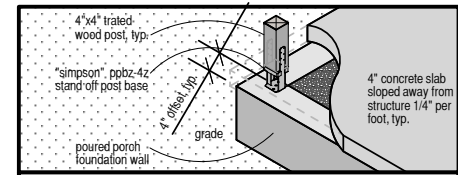

front porch post base detail

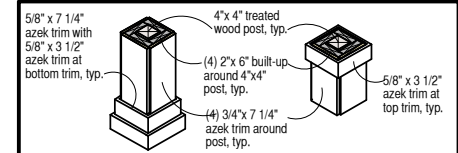

front porch built-up column detail

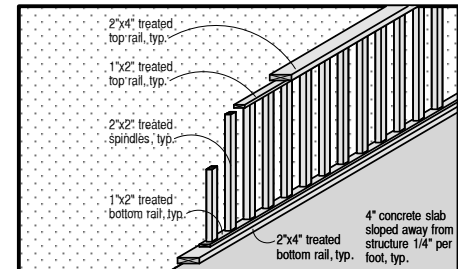


front porch railing detail

exposed foundation walls as brick pattern poured walls, including on the front porch



## right side elevation

scale 1/8" = 1'-0"

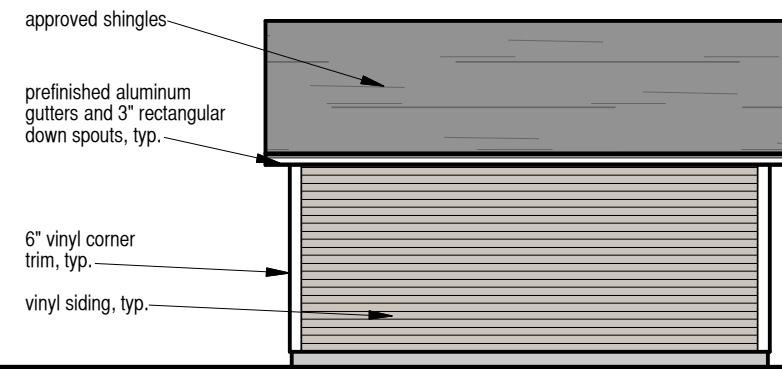

this sheet is for informational purposes only. any updates and changes may not be indicated. the home will be constructed per customer approved plan and specification sheets. all available options and features may not be depicted. please contact a sales representative for more information



37309 Harvest Drive  
Avon, Ohio 44011  
440.752.4301



7555 Fredle Drive  
Suite 210  
Concord Township  
OH 44077  
440.710.0711

1635 Hopkins Ave.  
Lakewood, OH.

## elevations


statistic

- design review
- bid-estimates
- permit
- construction

revision	by
12/27/2016	SLD
01/06/2017	SLD

sheet size  
11" x 17"

Drawn By: SLD	Checked By: JMB	Sheet: <b>A-2</b>
Date: 10/11/2016	Scale: As Noted	
Job No.: CNP		

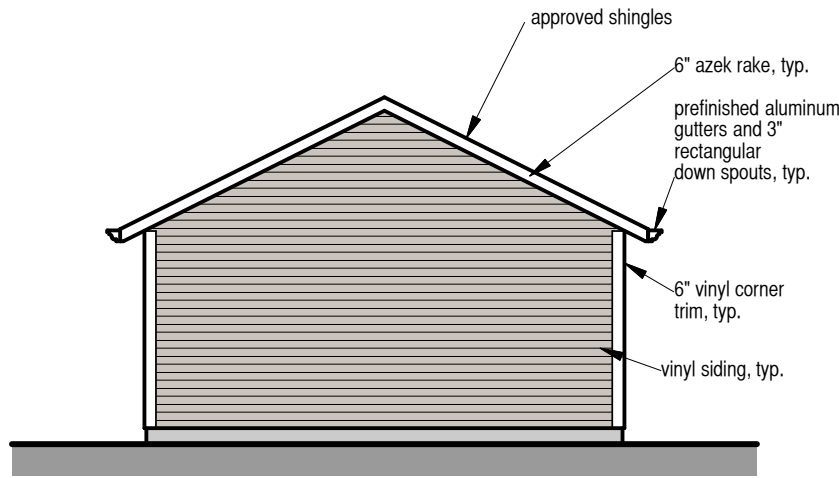


rear elevation - garage

scale 1/8" = 1'-0"


JeldWen white vinyl windows with applied flat casing, unless noted

exposed foundation walls as brick pattern poured walls, including on the front porch

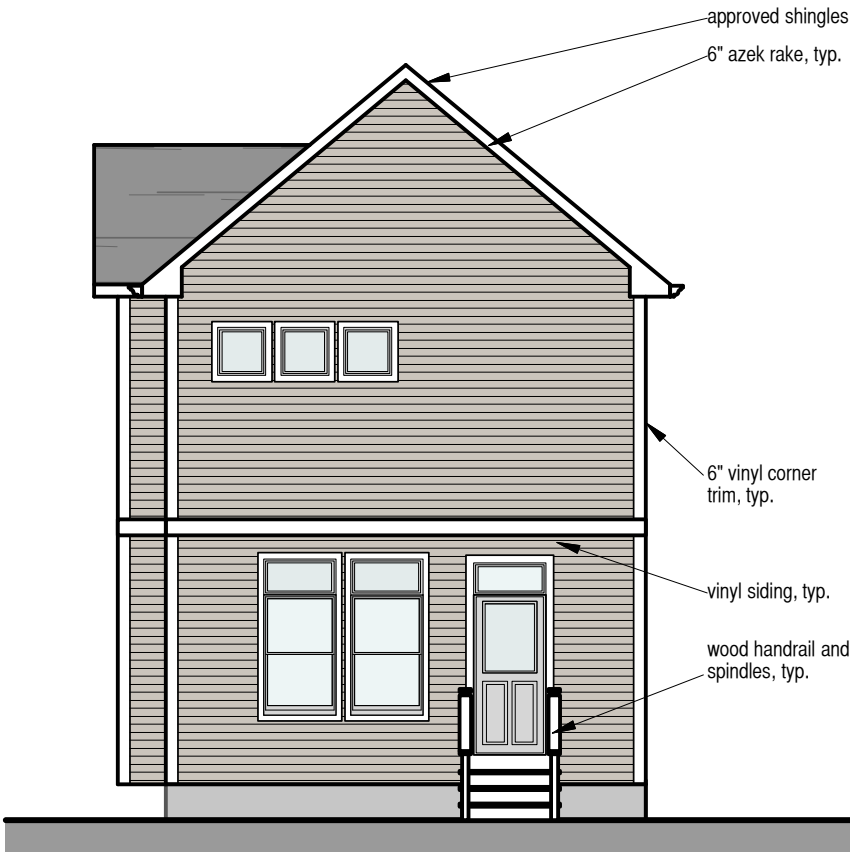

rear elevation

scale 1/8" = 1'-0"

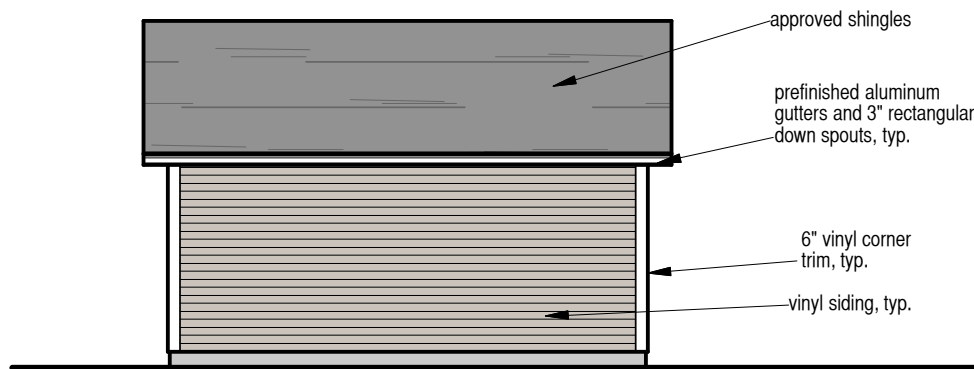


left side elevation

scale 1/8" = 1'-0"



this sheet is for informational purposes only. any updates and changes may not be indicated. the home will be constructed per customer approved plan and specification sheets. all available options and features may not be depicted. please contact a sales representative for more information

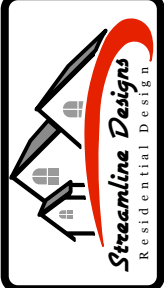

37309 Harvest Drive  
Avon, Ohio 44011  
440.752.4301



7555 Fredle Drive  
Suite 210  
Concord Township  
OH 44077  
440.710.0711

1635 Hopkins Ave.  
Lakewood, OH.



elevations

statistic	
<input checked="" type="checkbox"/>	design review
<input type="checkbox"/>	bid-estimates
<input type="checkbox"/>	permit
<input type="checkbox"/>	construction

revision	by
12/27/2016	SLD
01/06/2017	SLD

sheet size
11" x 17"

Drawn By: SLD	Checked By: JMB	Sheet: A-3	
Date: 10/11/2016	Scale: As Noted	Job No.: CNP	

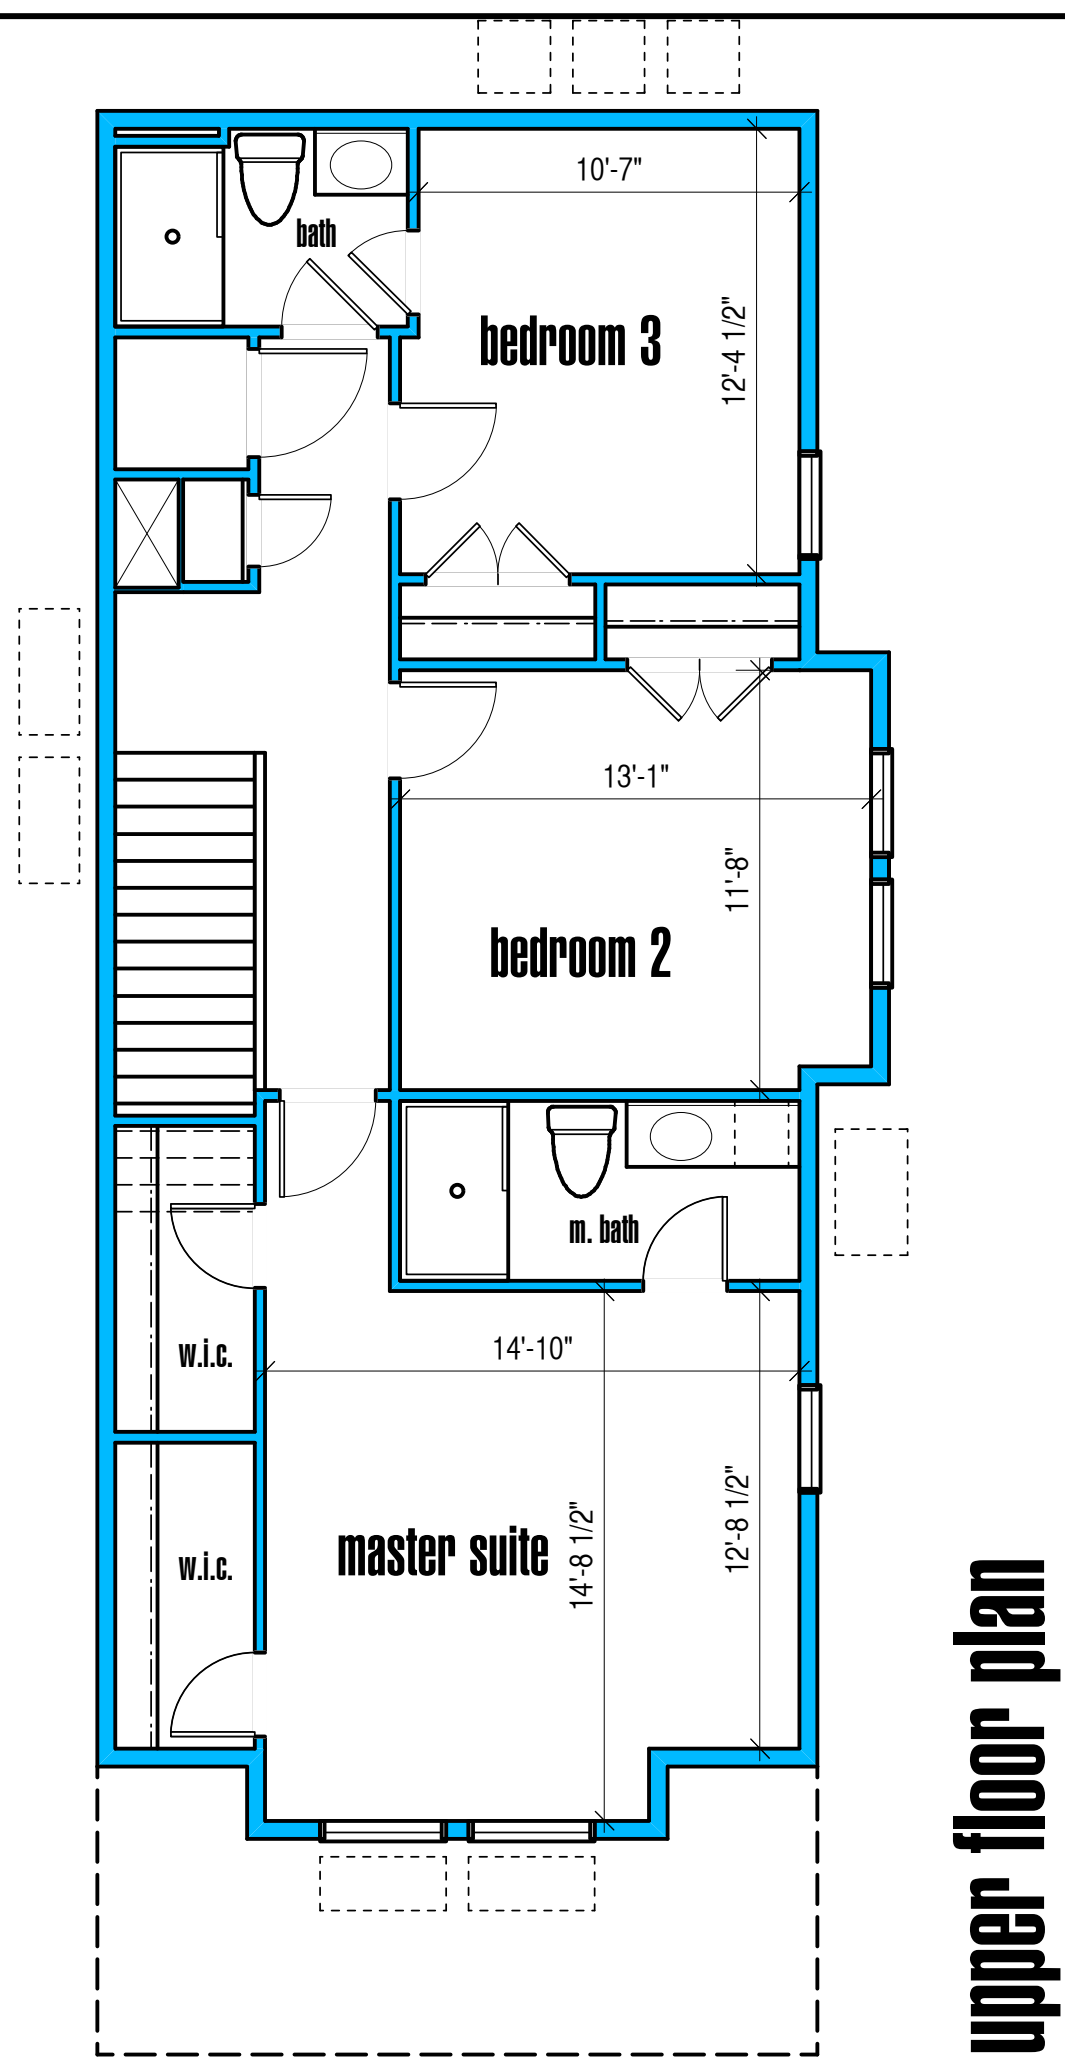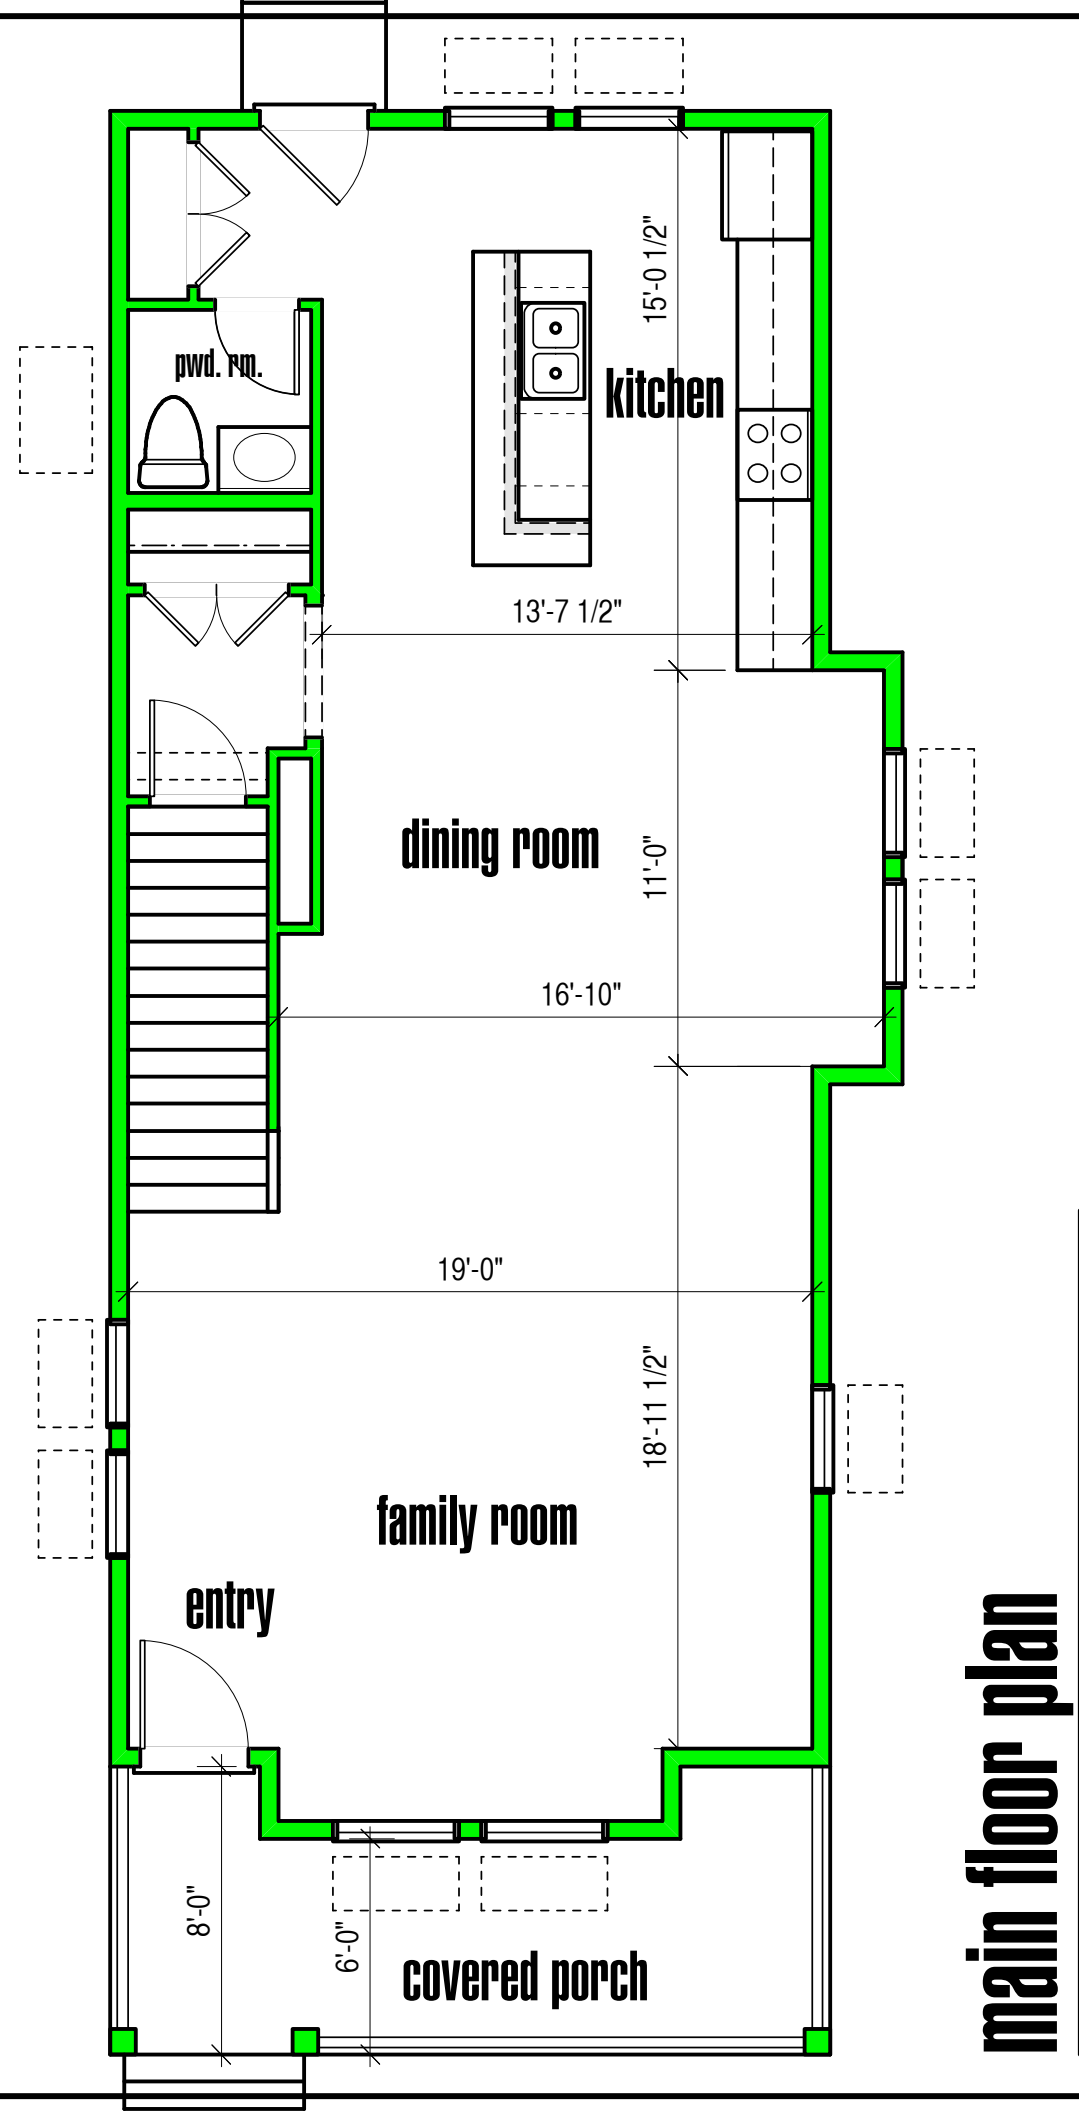

this sheet is for informational purposes only. any updates and changes may not be indicated, the home will be constructed per customer approved plan and specification sheets. all available options and features may not be depicted. please contact a sales representative for more information

© 2016 Streamline Designs, LLC. All Rights Reserved.

Drawn By: SLD	Checked By: JMB
Date: 10/11/2016	Sheet: A-4
Scale: As Noted	Job No.: CNP

revision	by
12/27/2016	SLD
01/06/2017	SLD

statistic
design review
bid-estimates
permit
construction


**floor plans**


1635 Hopkins Ave.  
Lakewood, OH.

7555 Fredle Drive  
Suite 210  
Concord Township  
OH 44077  
440.710.0711



37309 Harvest Drive  
Avon, Ohio 44011  
440.752.4301

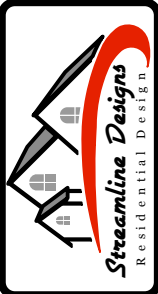

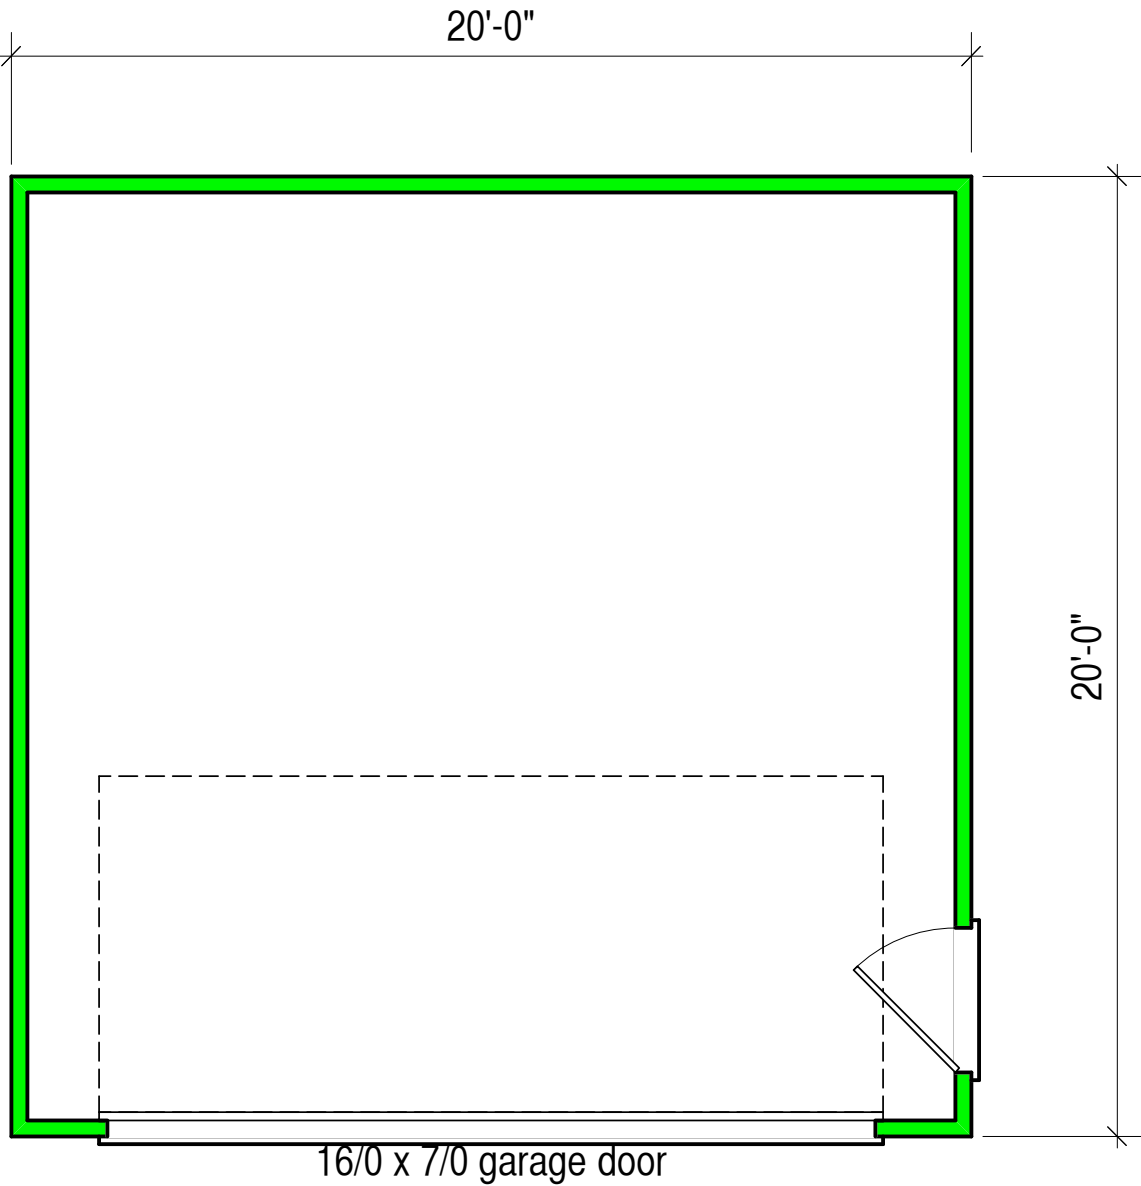

# main floor plan

this sheet is for informational purposes only. any updates and changes may not be indicated. the home will be constructed per customer approved plan and specification sheets. all available options and features may not be depicted. please contact a sales representative for more information

© 2016 Streamline Designs, LLC. All Rights Reserved.

Drawn By: SLD	Checked By: JMB	Sheet:	A-5
Date: 10/11/2016	Scale: As Noted	Job No.: CNP	

sheet size
11" x 17"

revision	by
12/27/2016	SLD
01/06/2017	SLD

statistic
<input checked="" type="checkbox"/> design review
<input type="checkbox"/> bid-estimates
<input type="checkbox"/> permit
<input type="checkbox"/> construction

detached garage

1635 Hopkins Ave.  
Lakewood, OH.

7555 Fredle Drive  
Suite 210  
Concord Township  
OH 44077  
440.710.0711



37309 Harvest Drive  
Avon, Ohio 44011  
440.752.4301

