


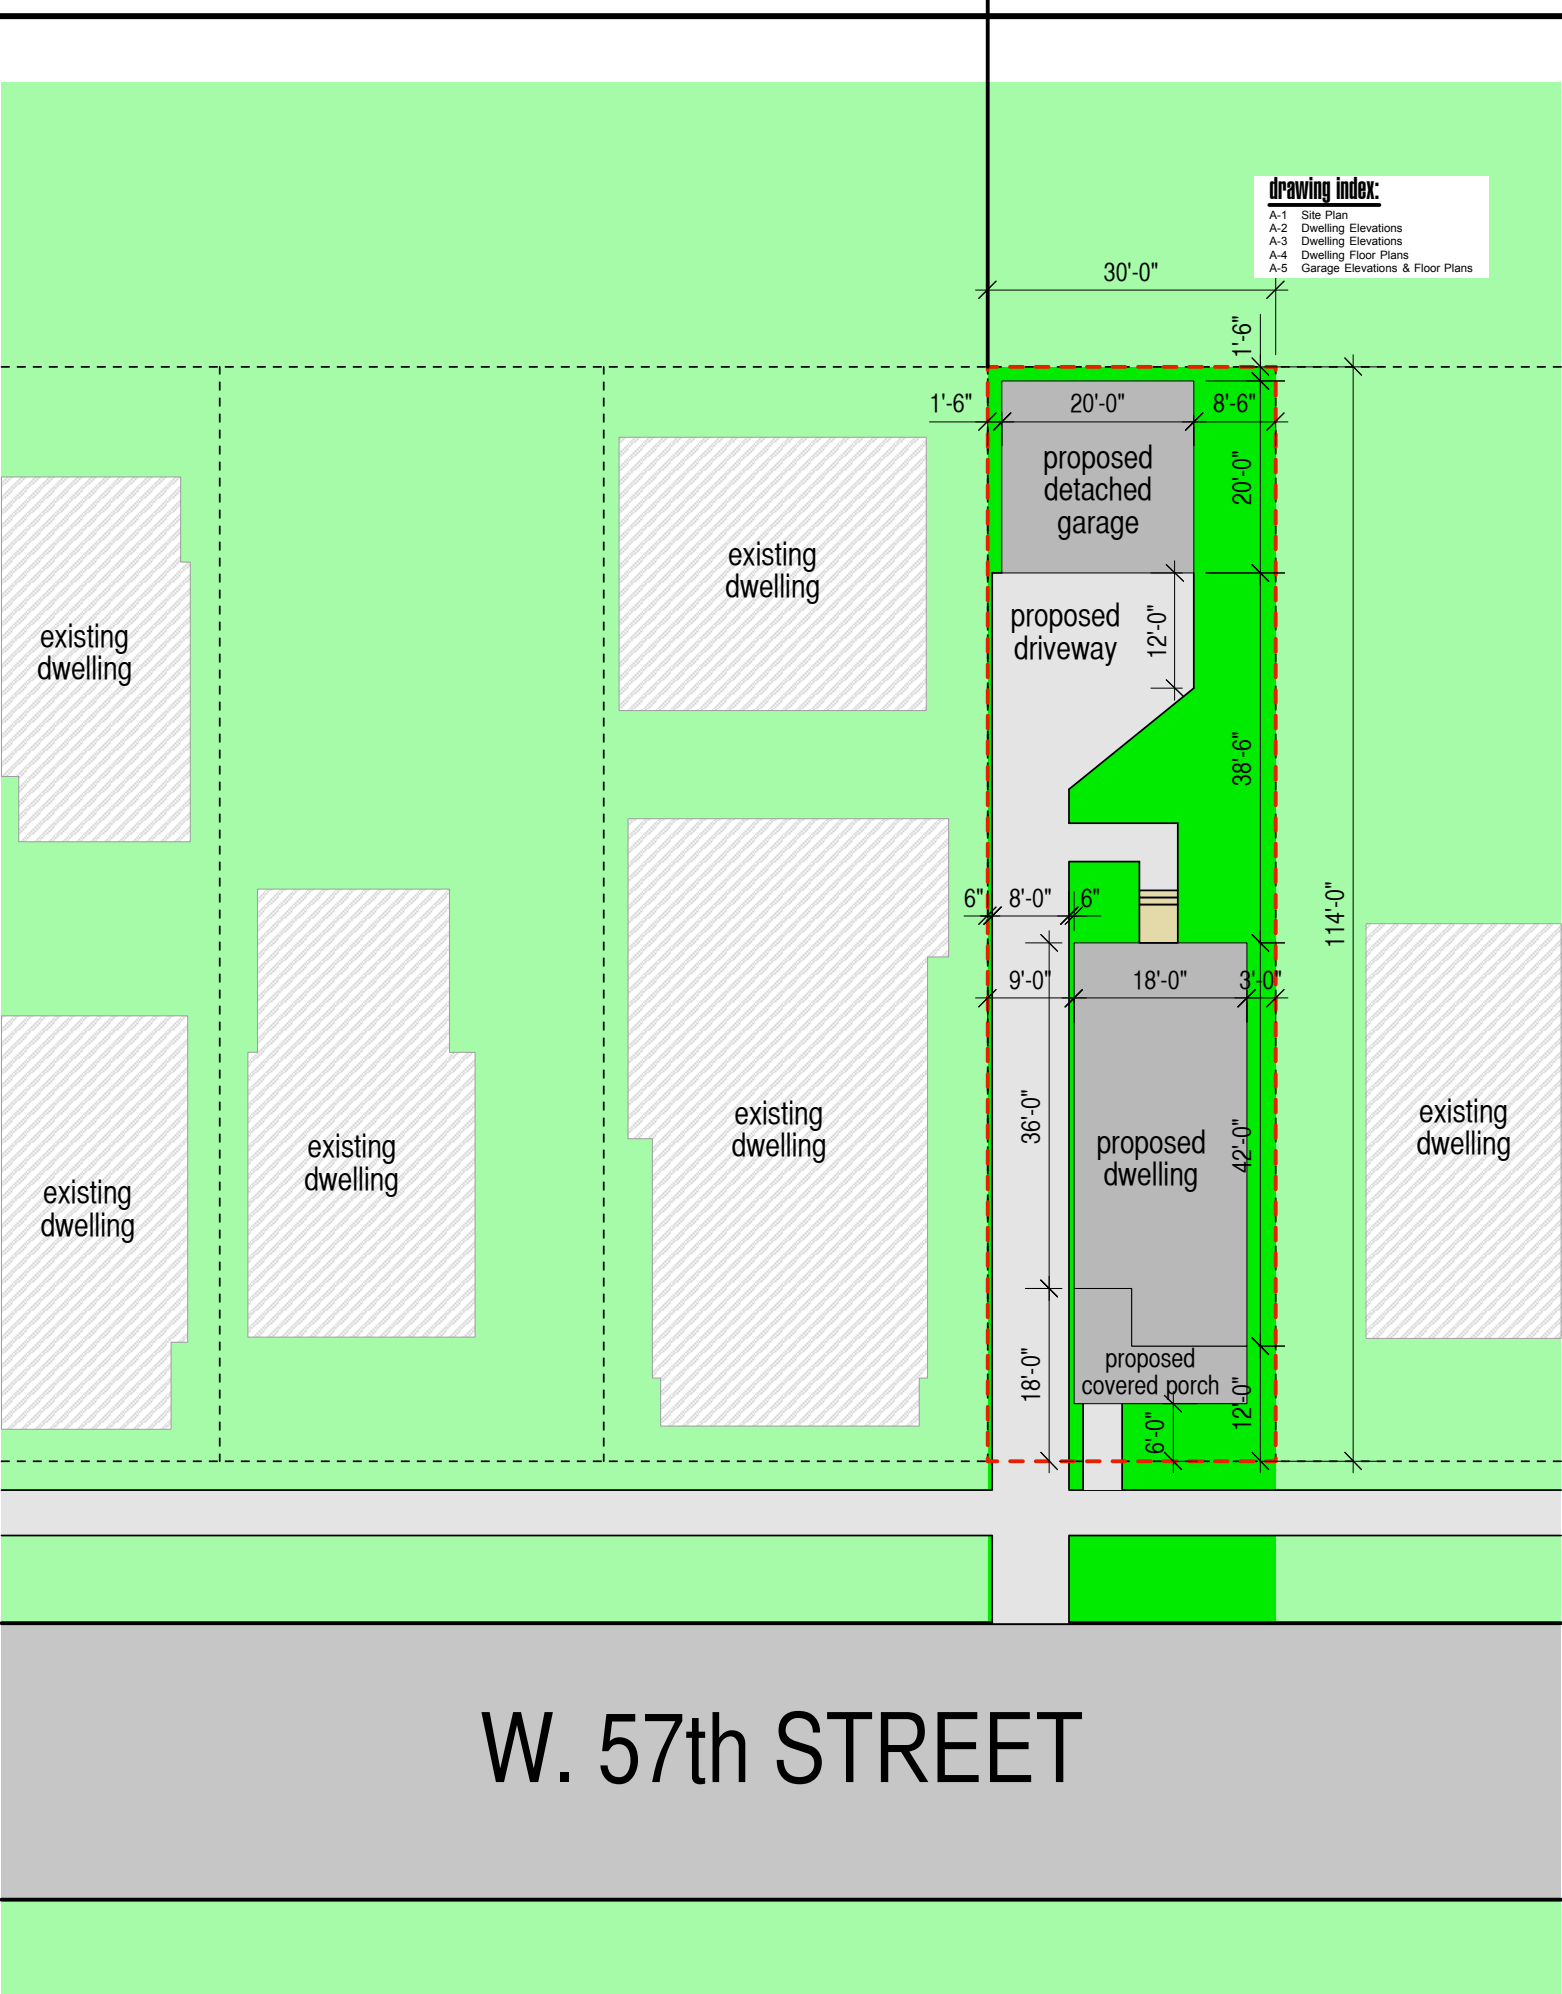

URBAN INFILL  
1886 W. 57th Street  
PIN: 00232034

building data	
Interior Living Area (Approx)	
Main Floor	768
Upper Floor	768
Over All Width (house)	18'-0"
Over All Depth (house)	42'-0"
First Floor to Ridge (Height)	27'-11"
First Floor Wall Height	10'-1"
Second Floor Wall Height	8'-1"
Basement Wall Height	8'-0" poured walls

this sheet is for informational purposes only. any updates and changes may not be indicated. the home will be constructed per customer approved plan and specification sheets. all available options and features may not be depicted. please contact a sales representative for more information



© 2017 Streamline Designs, LLC. All Rights Reserved.



Unit C1  
684 Avon Belden Rd.  
Avon Lake, OH 44012  
440.752.4301



7555 Fredle Drive  
Suite 210  
Concord Township  
OH 44077  
440.710.0711

1886 W.57th St.  
Cleveland, OH.


house site

statistic
■ design review
□ bid-estimates
□ permit
□ construction

revision	by

sheet size  
11" x 17"

Drawn By: SLD	Checked By: JMB	Sheet:	A-1
Date: 05/08/2017	Scale: As Noted	Job No.: MLB	

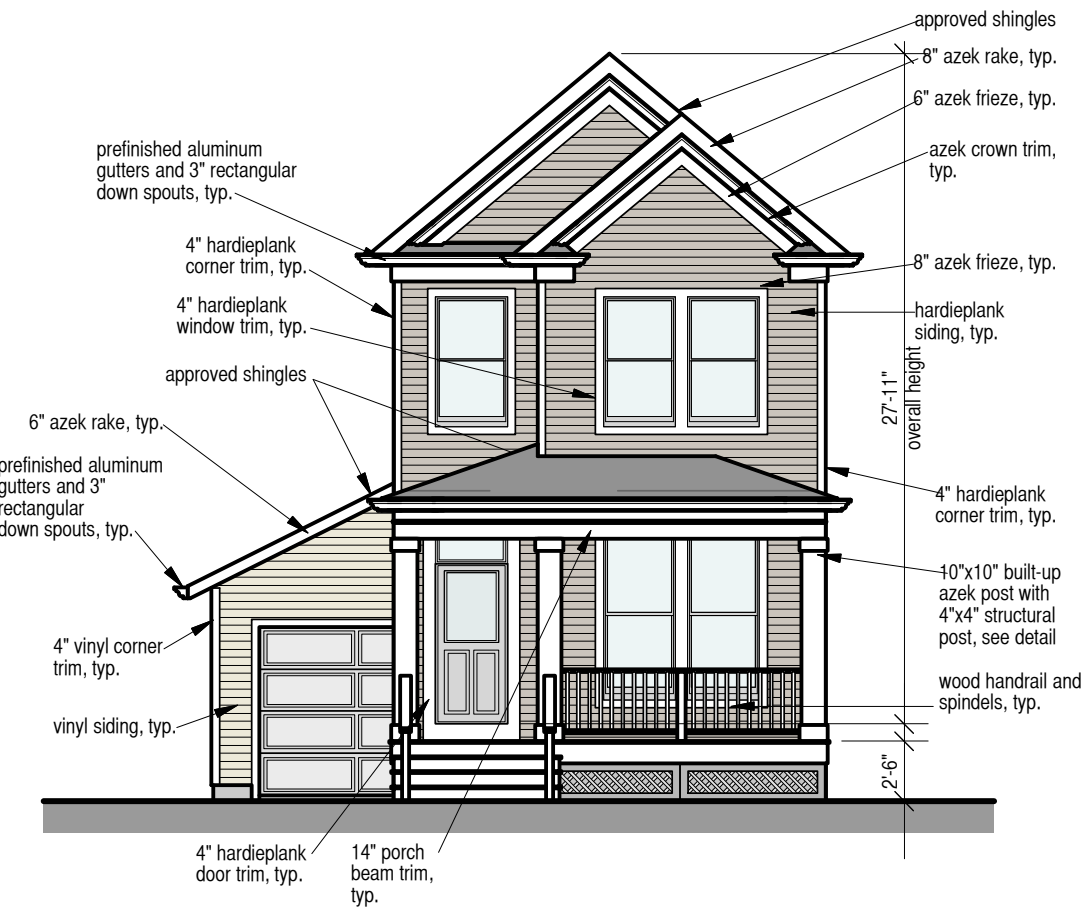


# front elevation


scale 1/8" = 1'-0"

NOTE:  
customer can choose the  
Jeldwen window color.  
(White, Desert Sand, or Almond.)


OPTIONAL:  
customer can choose hardieplank  
lap siding on other elevations

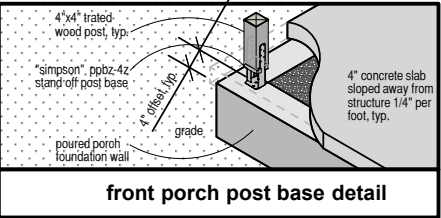


front porch post base detail

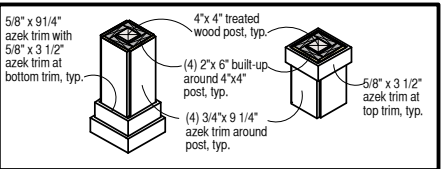

front porch built-up column detail

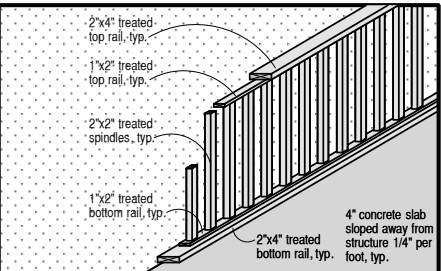

front porch railing detail

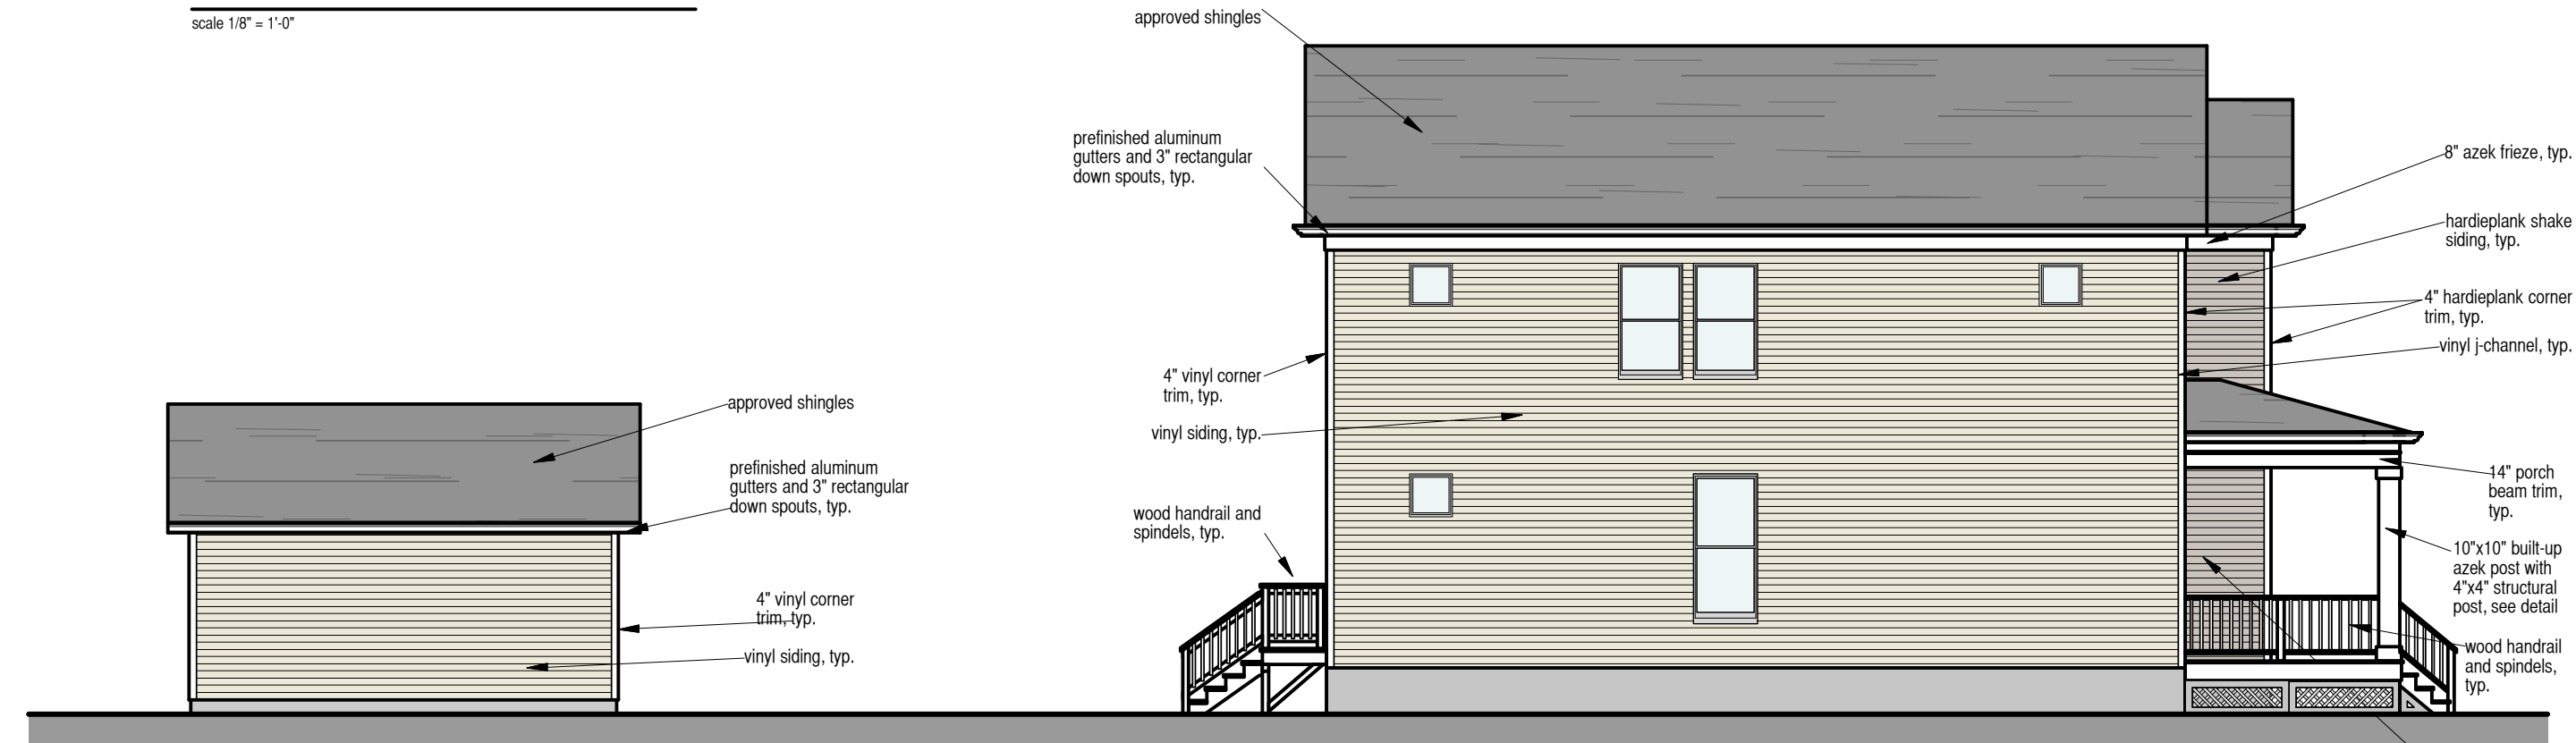

# left side elevation

scale 1/8" = 1'-0"

this sheet is for informational purposes only. any updates and changes may not be indicated. the home will be constructed per customer approved plan and specification sheets. all available options and features may not be depicted. please contact a sales representative for more information



Unit C1  
684 Avon Belden Rd.  
Avon Lake, OH 44012  
440.752.4301



7555 Fredle Drive  
Suite 210  
Concord Township  
OH 44077  
440.710.0711

1886 W.57th St.  
Cleveland, OH.

# elevations


statistic  
■ design review  
□ bid-estimates  
□ permit  
□ construction

revision	by

sheet size  
11" x 17"

Drawn By: SLD	Checked By: JMB	Sheet:	A-2
Date: 05/08/2017	Scale: As Noted	Job No.: MLB	

© 2017 Streamline Designs, LLC. All Rights Reserved.

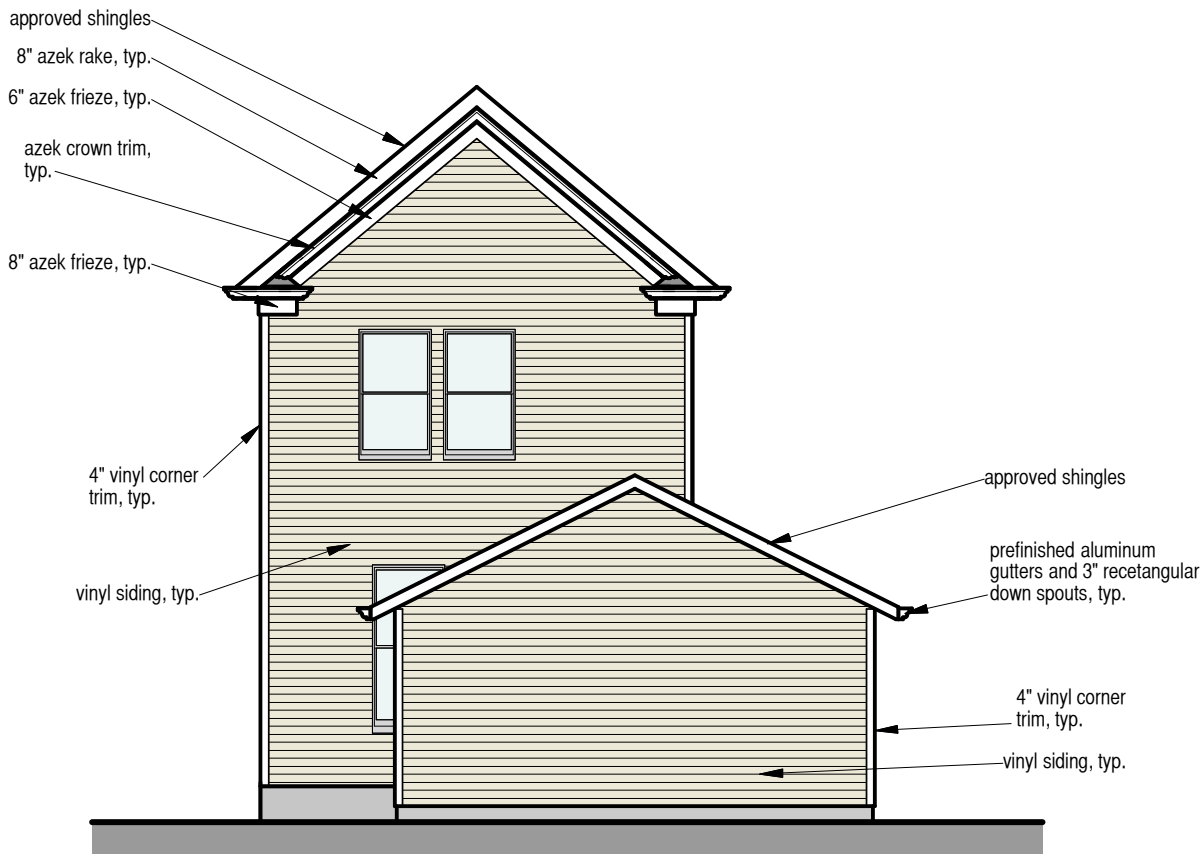


NOTE:  
customer can choose the  
Jeldwen window color.  
(White, Desert Sand, or Almond.)

OPTIONAL:  
customer can choose hardieplank  
lap siding on other elevations


## rear elevation

scale 1/8" = 1'-0"

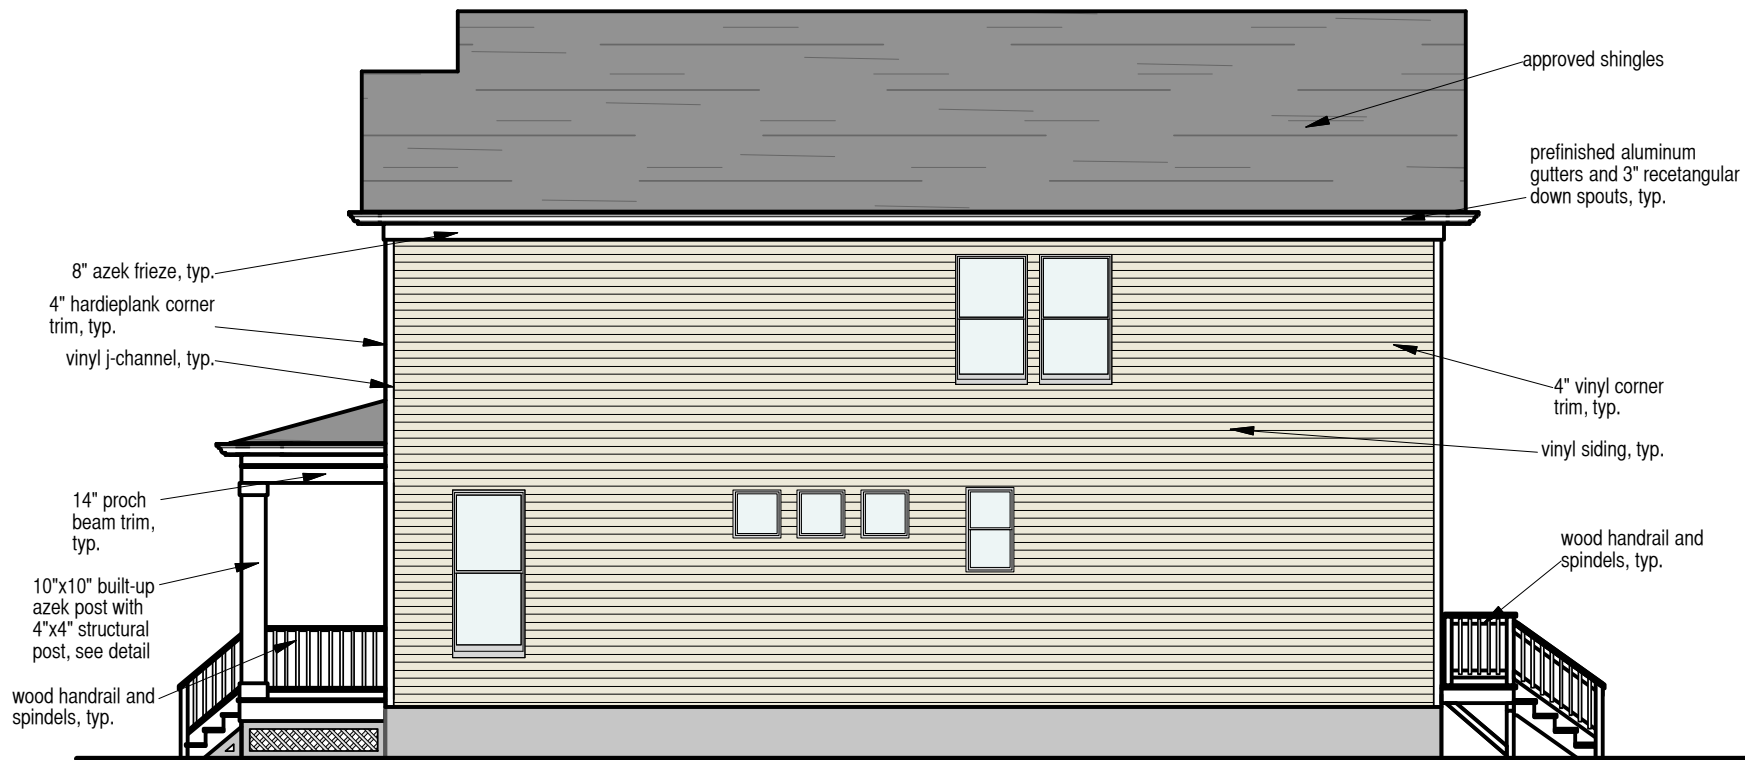


## right side elevation

scale 1/8" = 1'-0"

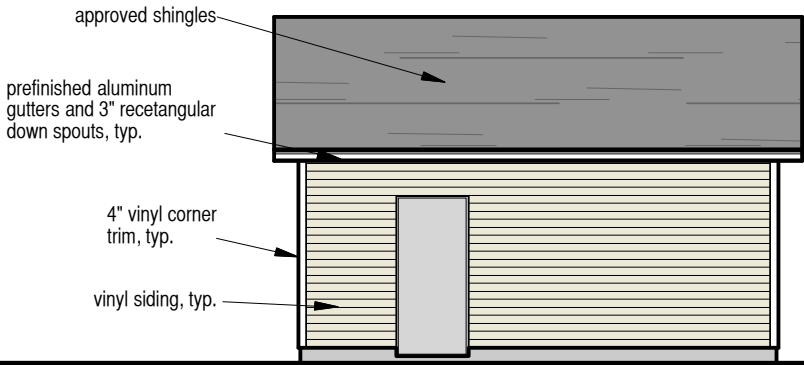

this sheet is for informational purposes only. any updates and changes may not be indicated. the home will be constructed per customer approved plan and specification sheets. all available options and features may not be depicted. please contact a sales representative for more information

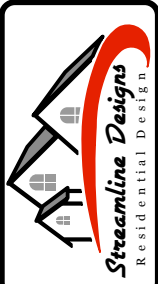

Unit C1  
684 Avon Belden Rd.  
Avon Lake, OH 44012  
**440.752.4301**



7555 Fredle Drive  
Suite 210  
Concord Township  
OH 44077  
**440.710.0711**

1886 W.57th St.  
Cleveland, OH.


## elevations

statistic	
<input checked="" type="checkbox"/>	design review
<input type="checkbox"/>	bid-estimates
<input type="checkbox"/>	permit
<input type="checkbox"/>	construction


revision	by

sheet size
11" x 17"

Drawn By: SLD	Checked By: JMB	Sheet: <b>A-3</b>	
Date: 05/08/2017	Scale: As Noted		
Job No.: MLB			

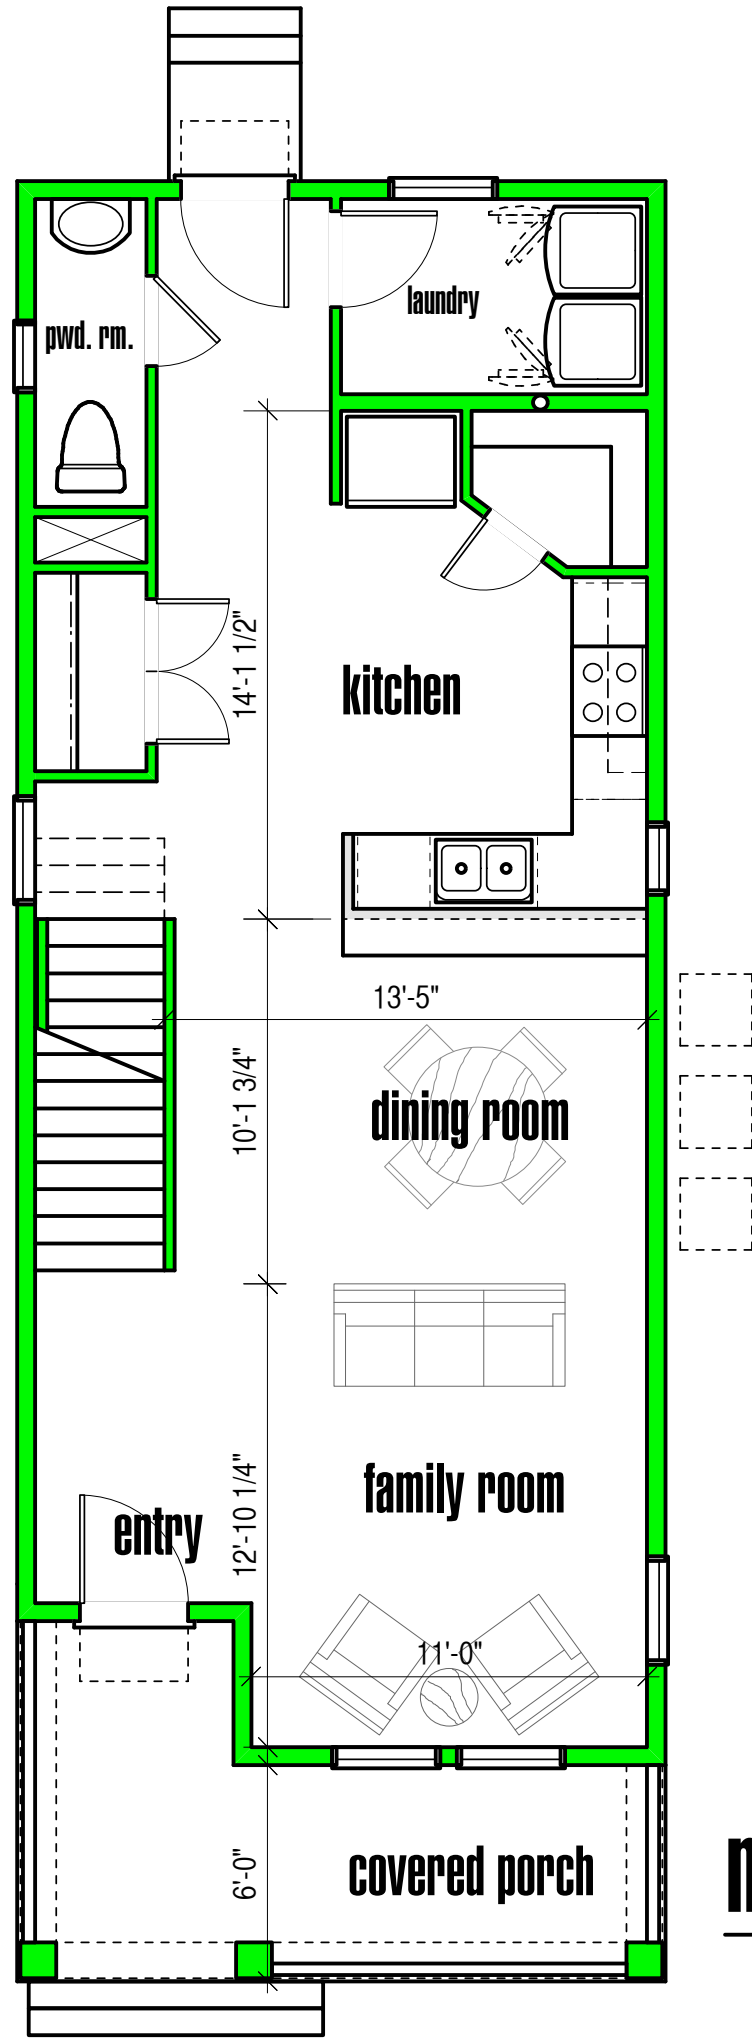

main floor plan

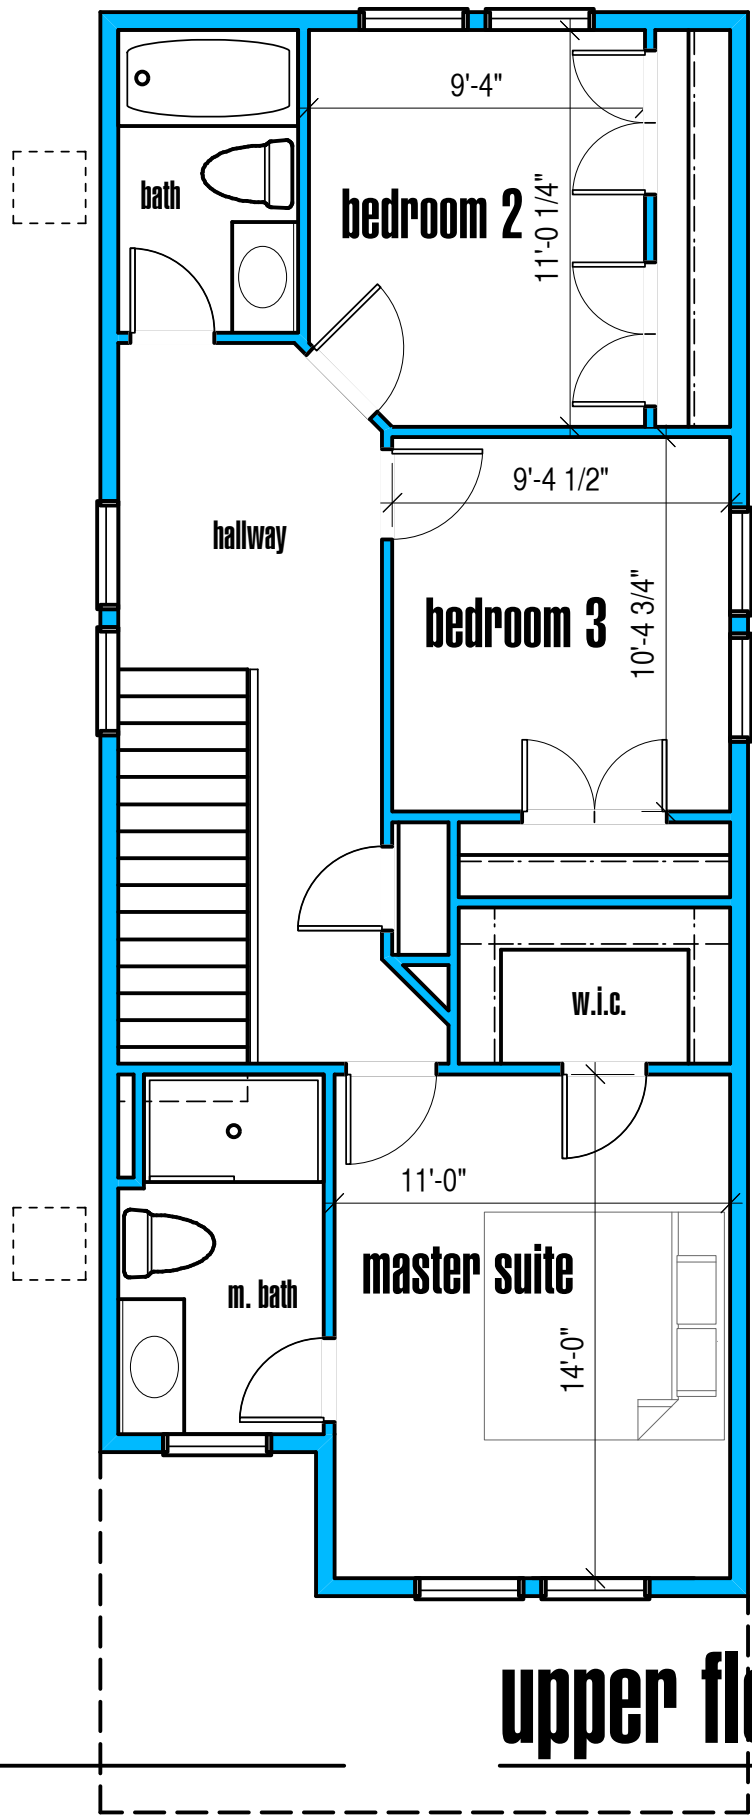

upper floor plan

this sheet is for informational purposes only. any updates and changes may not be indicated. the home will be constructed per customer approved plan and specification sheets. all available options and features may not be depicted. please contact a sales representative for more information

© 2017 Streamline Designs, LLC. All Rights Reserved.

Unit C1  
684 Avon Belden Rd.  
Avon Lake, OH 44012  
440.752.4301

7555 Fredle Drive  
Suite 210  
Concord Township  
OH 44077  
440.710.0711

1886 W.57th St.  
Cleveland, OH.

**floor plans**


revision	by

sheet size  
11" x 17"

Drawn By: SLD	Checked By: JMB	Sheet: <b>A-4</b>
Date: 05/08/2017	Scale: As Noted	
Job No: MLB		

statistic

- design review
- bid-estimates
- permit
- construction

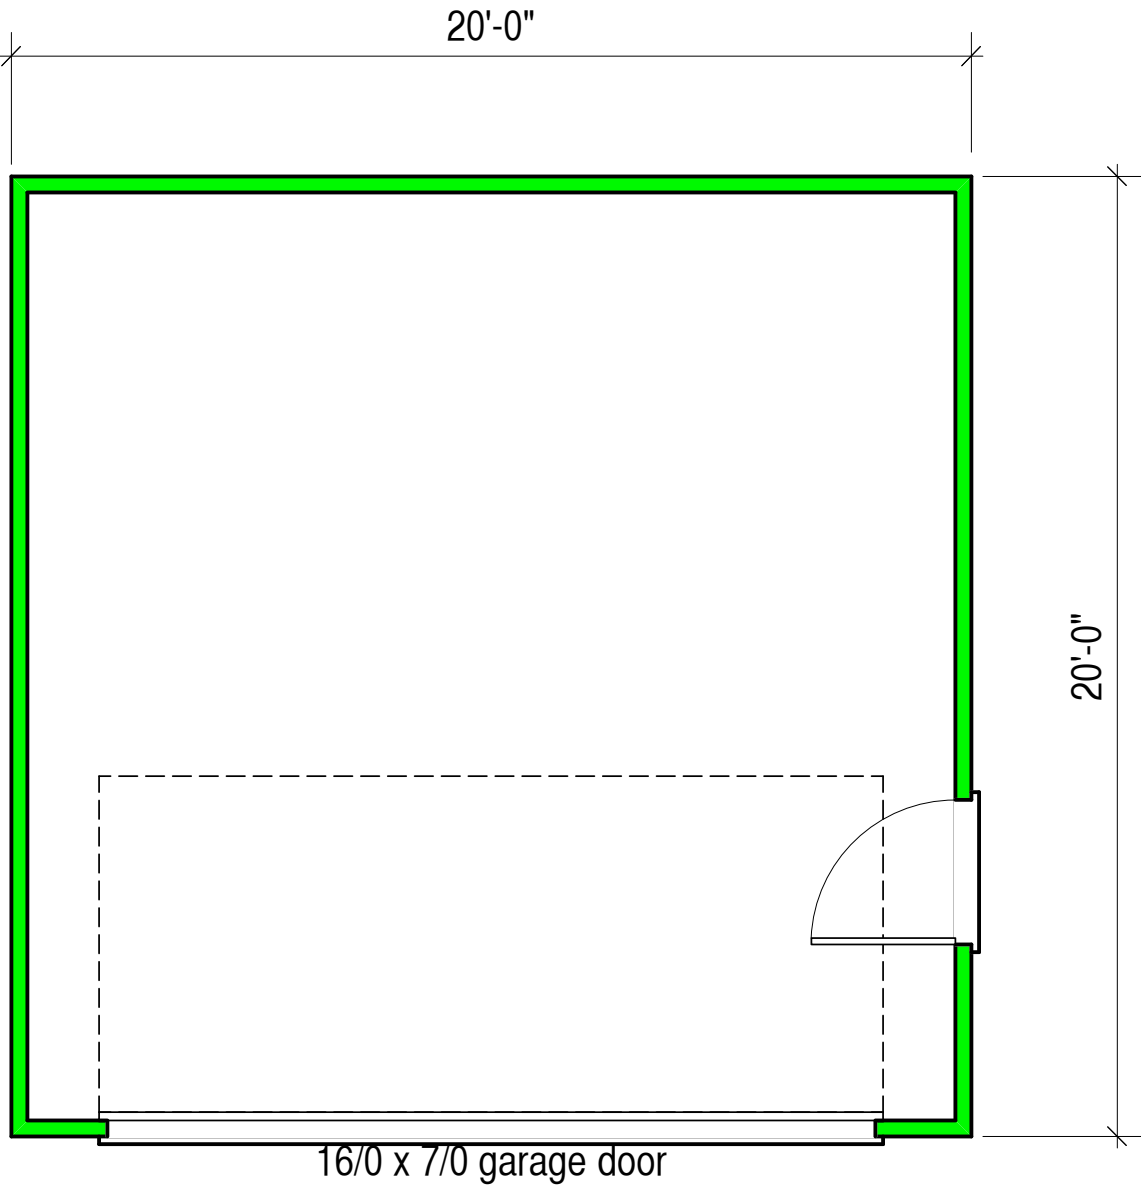

# main floor plan

this sheet is for informational purposes only. any updates and changes may not be indicated. the home will be constructed per customer approved plan and specification sheets. all available options and features may not be depicted. please contact a sales representative for more information

© 2017 Streamline Designs, LLC. All Rights Reserved.

Drawn By: SLD	Checked By: JMB	Sheet:	A-5
Date: 05/08/2017			
Scale: As Noted			
Job No.: MLB			

sheet size
11" x 17"

revision	by

statistic
■ design review
▣ bid-estimates
□ permit
□ construction

detached garage

1886 W.57th St.  
Cleveland, OH.

7555 Fredle Drive  
Suite 210  
Concord Township  
OH 44077  
440.710.0711



Unit C1  
684 Avon Belden Rd.  
Avon Lake, OH 44012  
440.752.4301

